



Summary of Submission (EP-469/2013) condition 2.5.

Submission of Layout Plan

EP's Condition 2.5: The Permit holder shall, no later than 2 weeks before the commencement of construction of the Project, deposit four hard copies and one electronic copy of location plan(s) of the Project with a scale of 1:1000 or other appropriate scale as agreed with the Director. The plans shall include the details the works boundaries, works area, vertical and horizontal alignments of the roads and any other major facilities; and the location of key environmental mitigation measures.

Table of Summary of Submission.

EP required detail	Layout Plan Details			
	Detail	Reference No.	Scale	Remarks
Works Boundaries	Key Plan of the Contract	60335576/C2/C00/1000A	A1 1:5000	Scale not in 1:1000 For indication of following layout plans only
Works Area	Portion 1, 2	60335576/C2/C00/1031	A1 1:1000	
	Portion 2,3,8	60335576/C2/C00/1032		
	Portion 4,7,8,9,10,11	60335576/C2/C00/1033A		
	WA2, Portion 4,5	60335576/C2/C00/1034		
	WA2, Portion 4,5,6	60335576/C2/C00/1035		
Vertical and Horizontal alignment of the Roads and any other major facilities	Footpath	60335576/C2/C00/3001A	A3 1:1000	
	Village road	60335576/C2/C00/3002		
The location of key environmental mitigation measures	Location of 2m high dull green barrier will be erected (condition 2.7)	60335576/C2/C00/1021	A1 1:1000	
		60335576/C2/C00/1022		
		60335576/C2/C00/1023B		
		60335576/C2/C00/1024		
		60335576/C2/C00/1025		

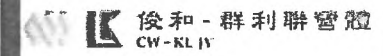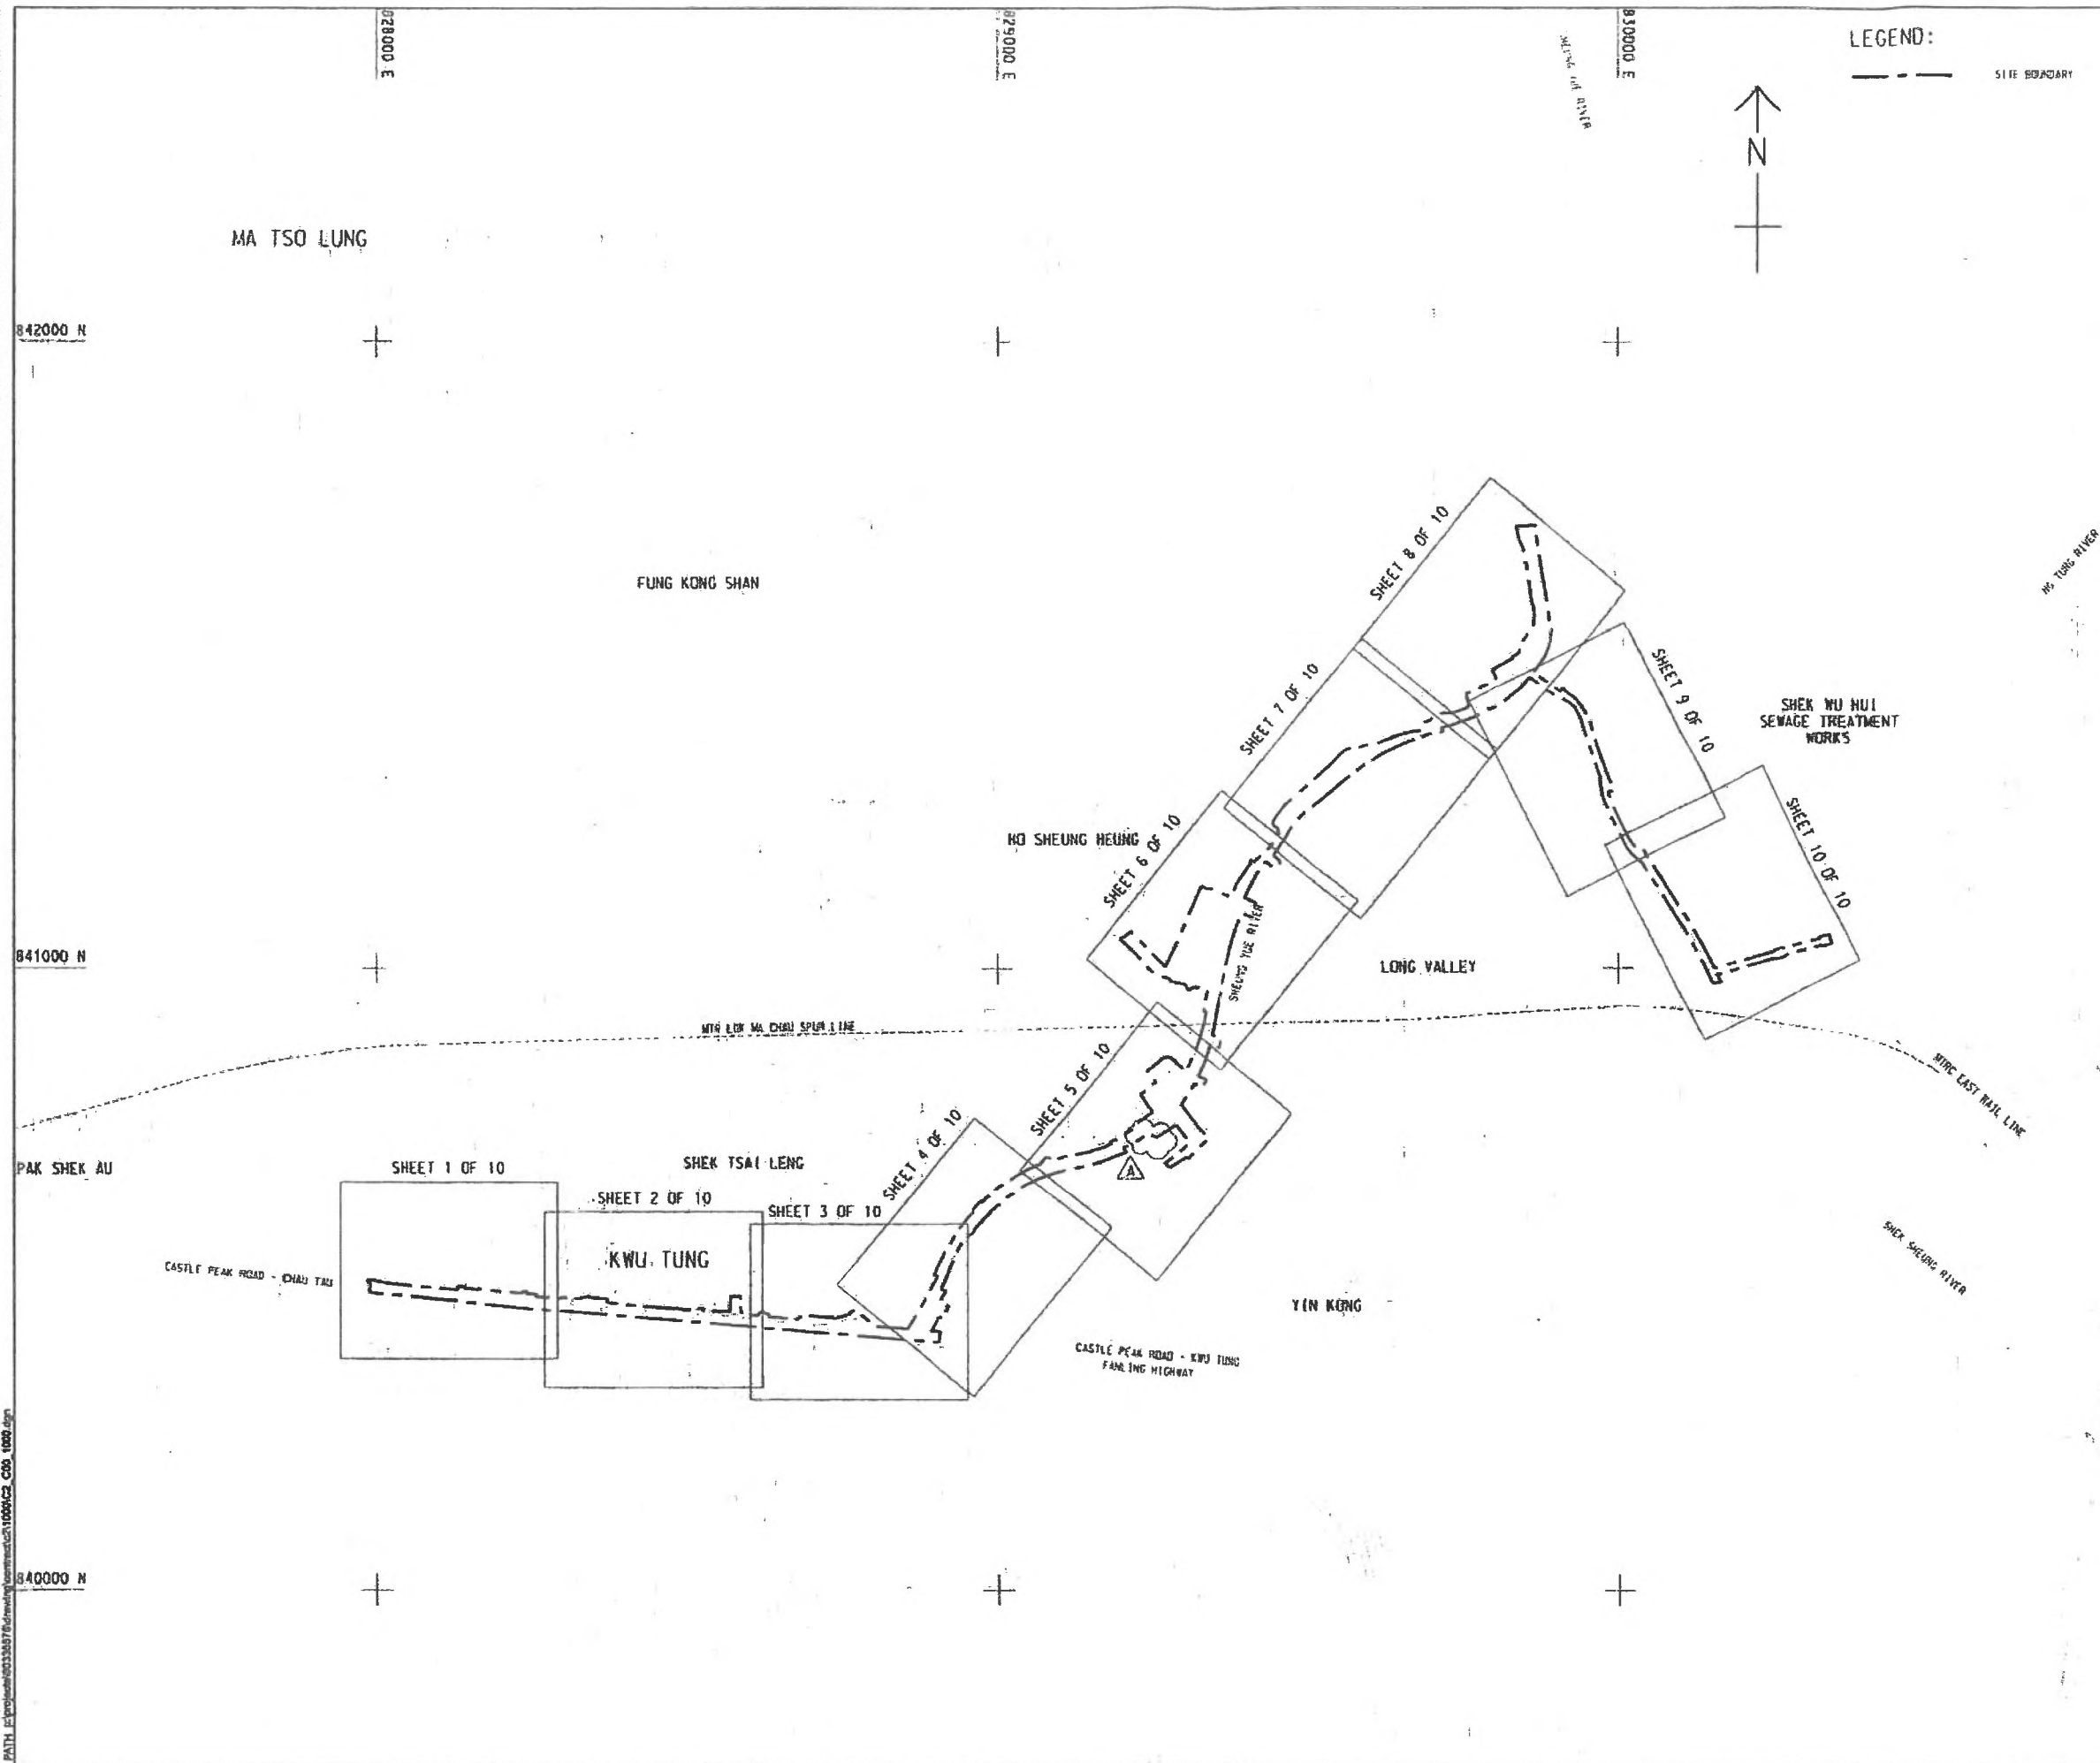

Title of Designated Project:
 Sewage Pumping Station in
 Kwu Tung North New
 Development Area

Contract No.: ND/2019/02
Contract Title: Kwu Tung
 North New Development Area,
 Phase 1: Road and Drains be-
 tween Kwu Tung North New
 Development Area and Shek
 Wu Hui

CLIENT
 土木工程拓展署
 CEDD Civil Engineering and
 Development Department

CONSULTANT
 AECOM Asia Company Ltd.
 www.aecom.com

SUB-CONSULTANTS
 SHZ

ISSUE/REVISION			
NO.	DATE	DESCRIPTION	CHK. BY
A	OCT-10	TENDER ADDENDUM NO. 2 CYCH	
B	SEP-10	TENDER DRAWING	
C			
D			

STATUS
 000

SCALE
 A1 1:5000

DIMENSION UNIT
 METRES


KEY PLAN
 000

PROJECT NO.
 60335576

CONTRACT NO.
 ND/2019/02

SHEET TITLE
 KEY PLAN

SHEET NUMBER
 60335576/C2/C00/1000A

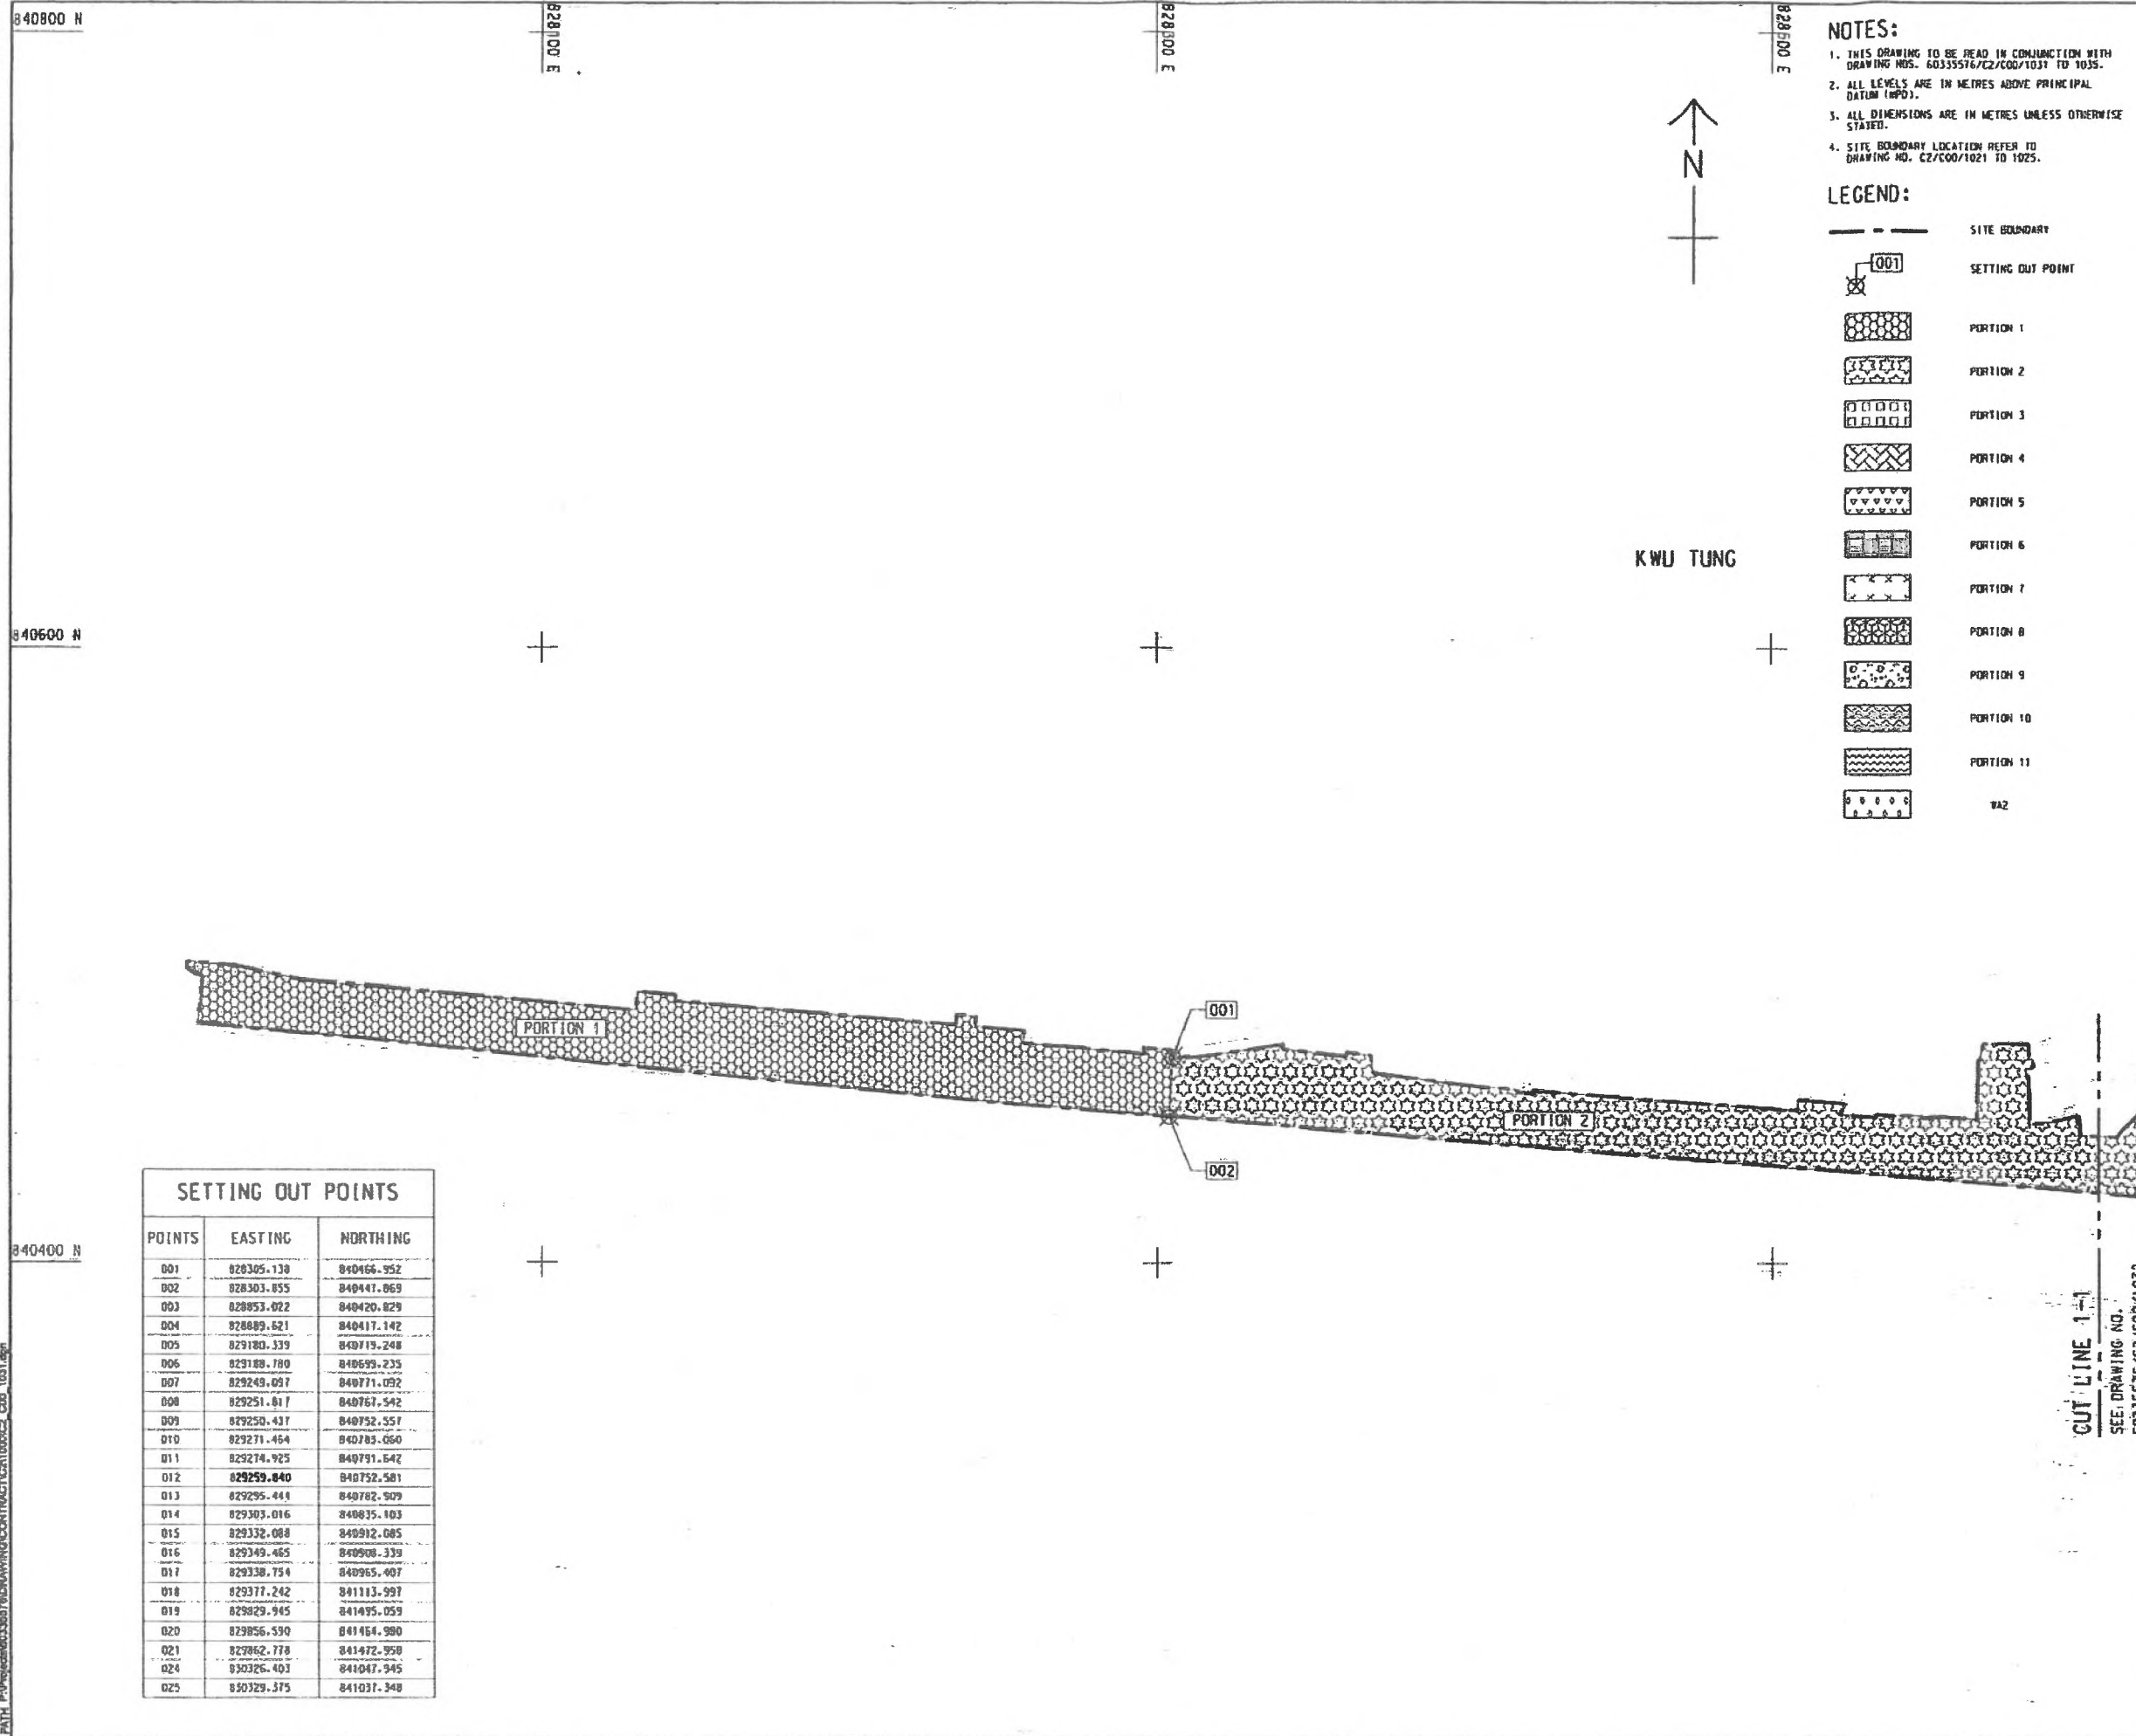

SETTING OUT POINTS		
POINTS	EASTING	NORTHING
002	828303.855	840441.869
003	828853.022	840420.829
004	828889.521	840417.142
005	829180.339	840719.248
006	829188.780	840699.235
007	829249.091	840771.092
008	829251.817	840767.542
009	829250.437	840752.557
010	829271.454	840783.060
011	829274.925	840791.642
012	829259.840	840752.581
013	829295.441	840782.509
014	829303.016	840835.103
015	829332.088	840912.085
016	829349.465	840908.339
017	829338.754	840965.407
018	829377.242	841113.997
019	829829.945	841495.059
020	829856.590	841454.980
021	829862.778	841472.958
024	830326.403	841047.945
025	830329.375	841037.348

- NOTES:**
1. THIS DRAWING TO BE READ IN CONJUNCTION WITH DRAWING NOS. 60335576/C2/CDD/1031 TO 1035.
 2. ALL LEVELS ARE IN METRES ABOVE PRINCIPAL DATUM (MPO).
 3. ALL DIMENSIONS ARE IN METRES UNLESS OTHERWISE STATED.
 4. SITE BOUNDARY LOCATION REFER TO DRAWING NO. C2/CDD/1021 TO 1025.

- LEGEND:**
- SITE BOUNDARY
 - 001 SETTING OUT POINT
 - PORTION 1
 - PORTION 2
 - PORTION 3
 - PORTION 4
 - PORTION 5
 - PORTION 6
 - PORTION 7
 - PORTION 8
 - PORTION 9
 - PORTION 10
 - PORTION 11
 - WAZ

俊和-群利聯營
CW-KL JV

Title of Designated Project:
 Sewage Pumping Station in Kwu Tung North New Development Area

Contract No.: ND/2019/02
Contract Title: Kwu Tung North New Development Area, Phase 1: Road and Drains between Kwu Tung North New Development Area and Shek Wu Hui

CLIENT:
 土木工程拓展署
 CEDD Civil Engineering and Development Department

CONSULTANT:
 AECOM Asia Company Ltd.
 www.aecom.com

SUB-CONSULTANTS:

ISSUE/REVISION:

NO.	DATE	DESCRIPTION	CHK.
1	SEP-18	TENDER DRAWING	CYCH

STATUS:

SCALE: A1 1:1000
SCALE UNIT: METRES

KEY PLAN: A1 1:40000


PROJECT NO.: 60335576
CONTRACT NO.: ND/2019/02

SHEET TITLE: PORTION OF SITE


SHEET NUMBER: 60335576/C2/CDD/1031

SHEET 1 OF 5

Project Management Unit: Design: ECTY Checked: CYCH Approved: HWL
ISO A1 (841mm x 594mm)
2019/02/19
PLOT FOR THE YEARLY
DATA: PLOT/60335576/C2/C00/1032

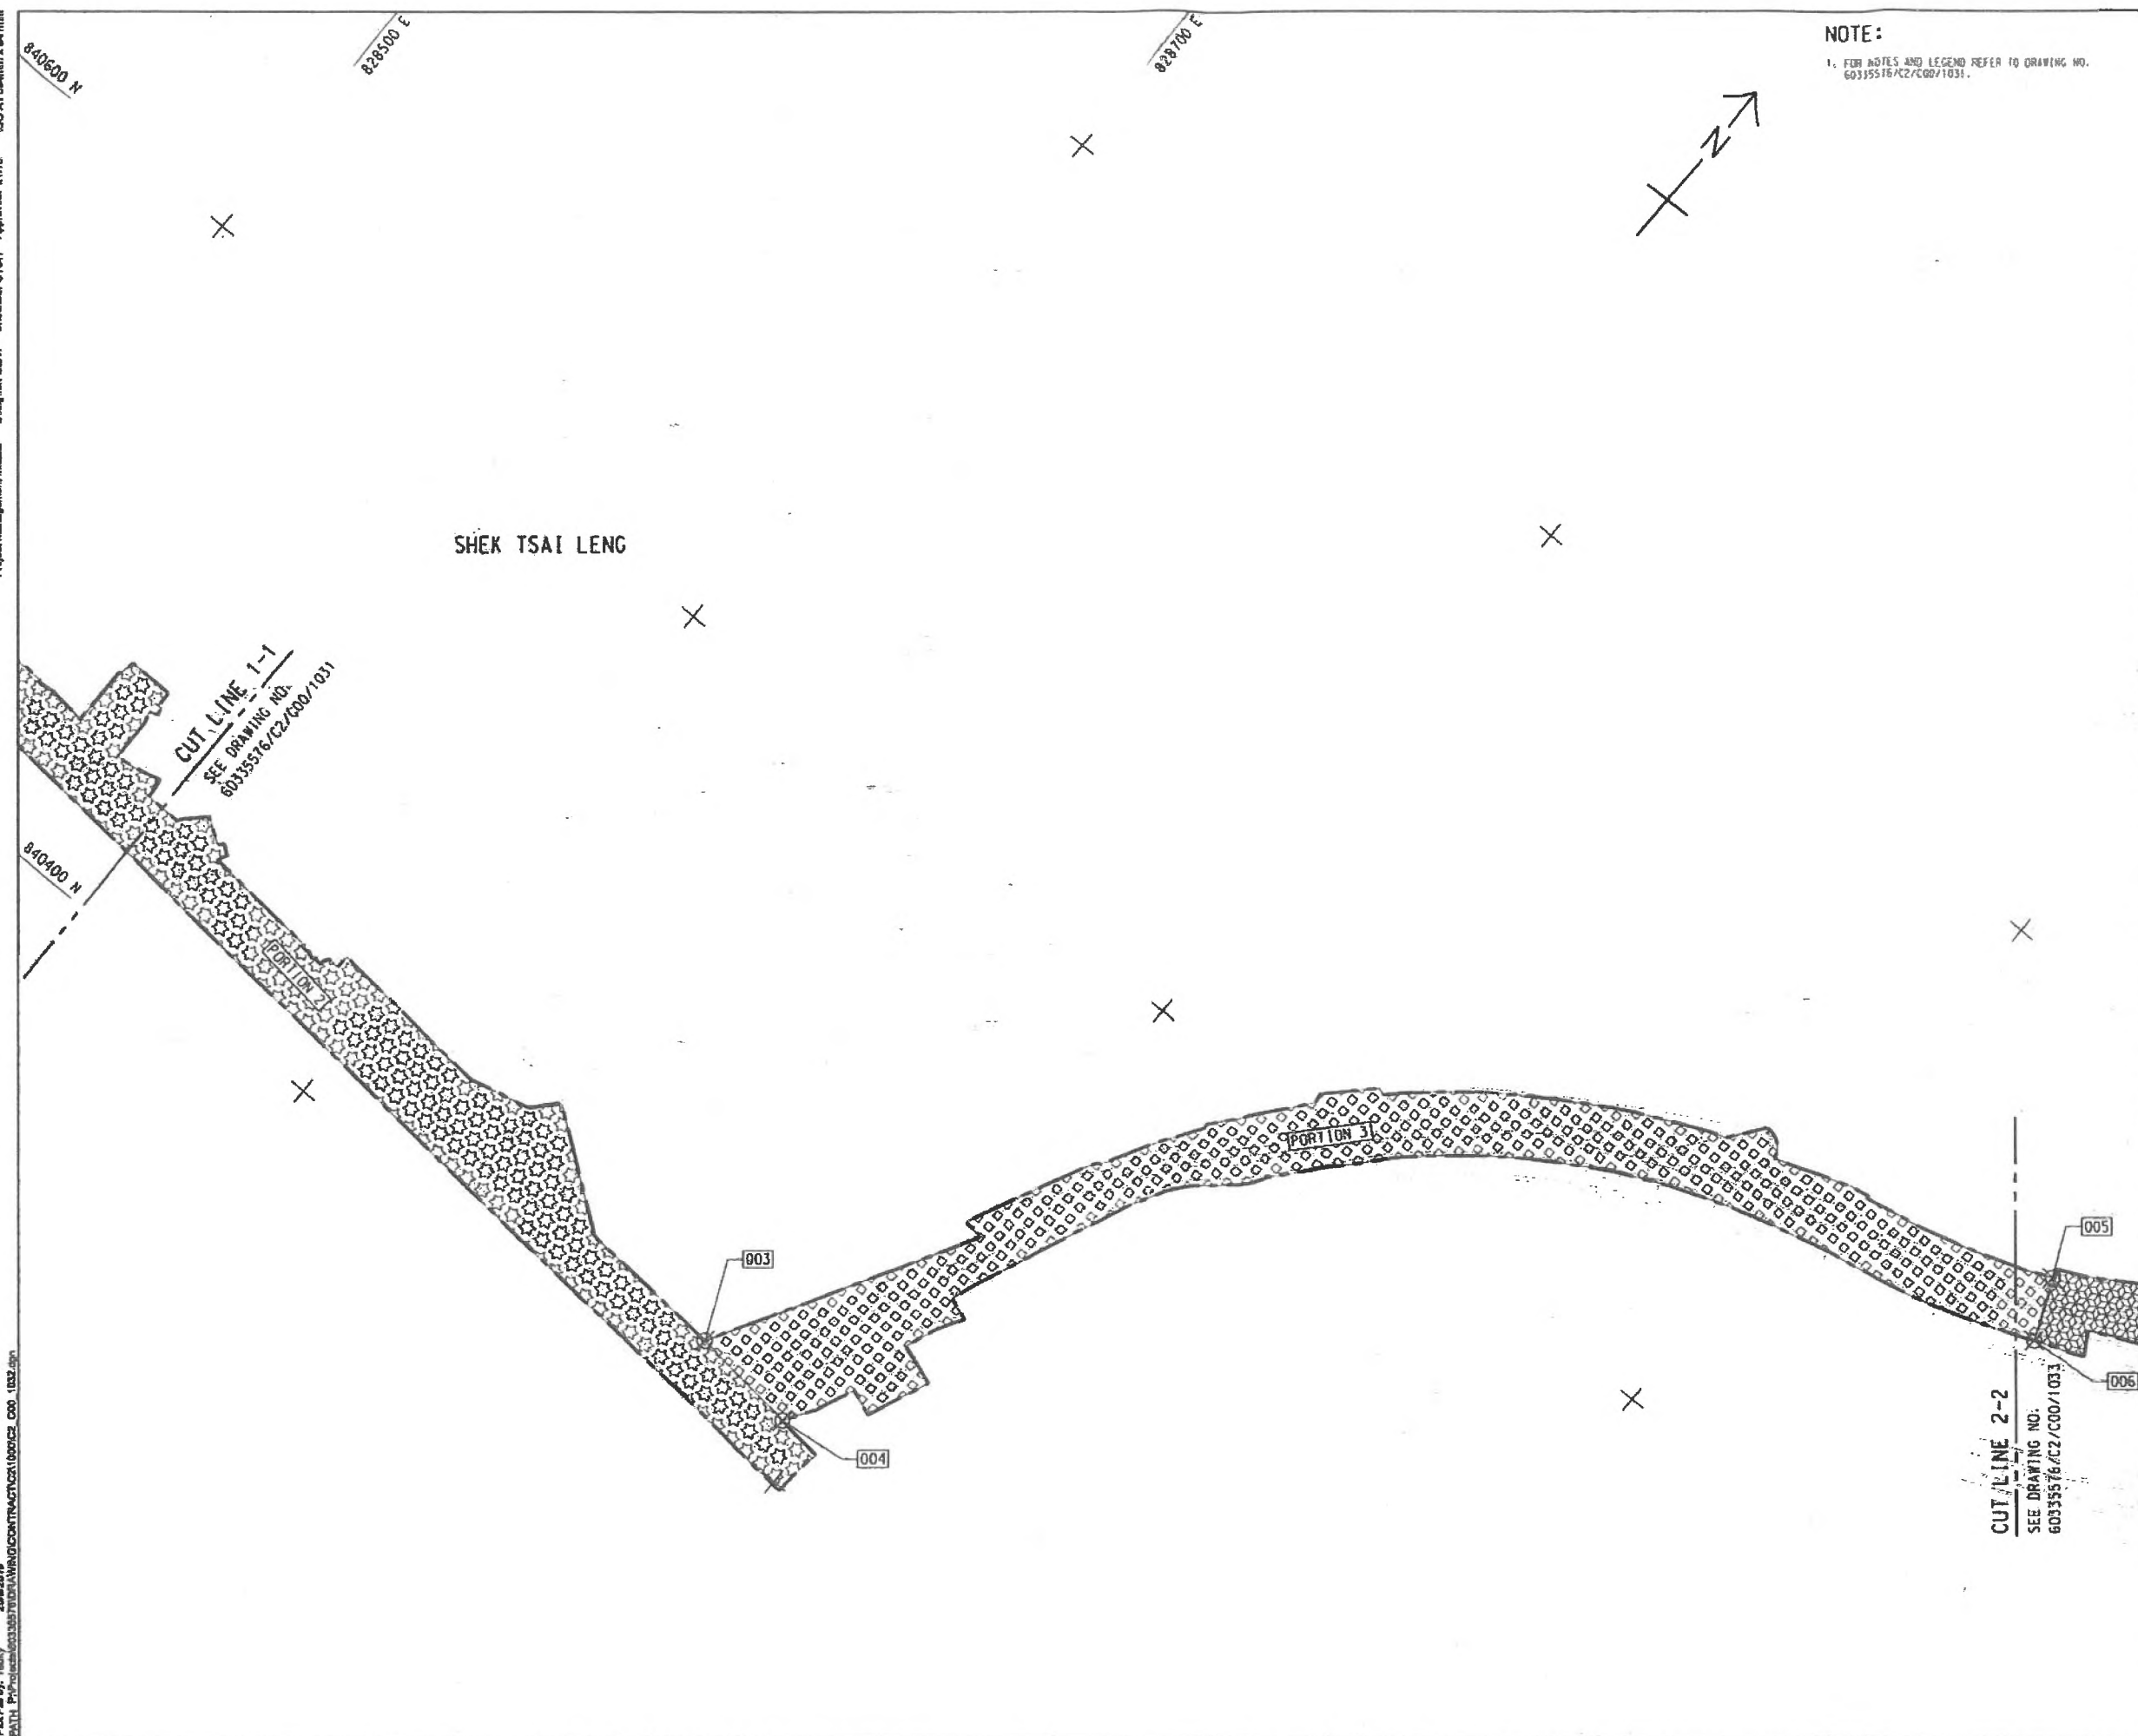

NOTE:
1. FOR NOTES AND LEGEND REFER TO DRAWING NO. 60335576/C2/C00/1031.

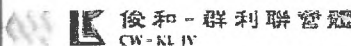

俊和 - 群利聯營體
CW-KL IV

Title of Designated Project:
Sewage Pumping Station in Kwu Tung North New Development Area

Contract No.: ND/2019/02
Contract Title: Kwu Tung North New Development Area, Phase 1: Road and Drains between Kwu Tung North New Development Area and Shek Wu Hui

CLIENT
CEDD
土木工務發展署
Civil Engineering and Development Department

CONSULTANT
AECOM Asia Company Ltd.
www.aecom.com

SUB-CONSULTANTS
SWC

ISSUE/REVISION


NO.	DATE	DESCRIPTION	CHK.
1	SEP-18	TENDER DRAWING	CYCH

STATUS
REVISED

SCALE
A1 1:1000

KEY PLAN
A1 1:40000

KEY PLAN
A1 1:40000

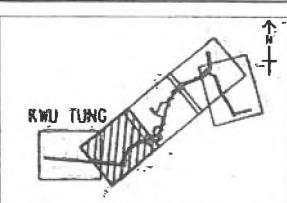

PROJECT NO.
60335576


CONTRACT NO.
ND/2019/02

SHEET TITLE
PORTION OF SITE

SHEET NUMBER
60335576/C2/C00/1032

SHEET 2 OF 5

ISO A1 300mm x 600mm
Project Management: JLM
Design: ELM
Checked: CYH
Approved: JLM
Plot File by: ZENGLY2 20191025
Path: J:\Projects\6033576\Engineering\DWG\6033576_C00_1033.dwg

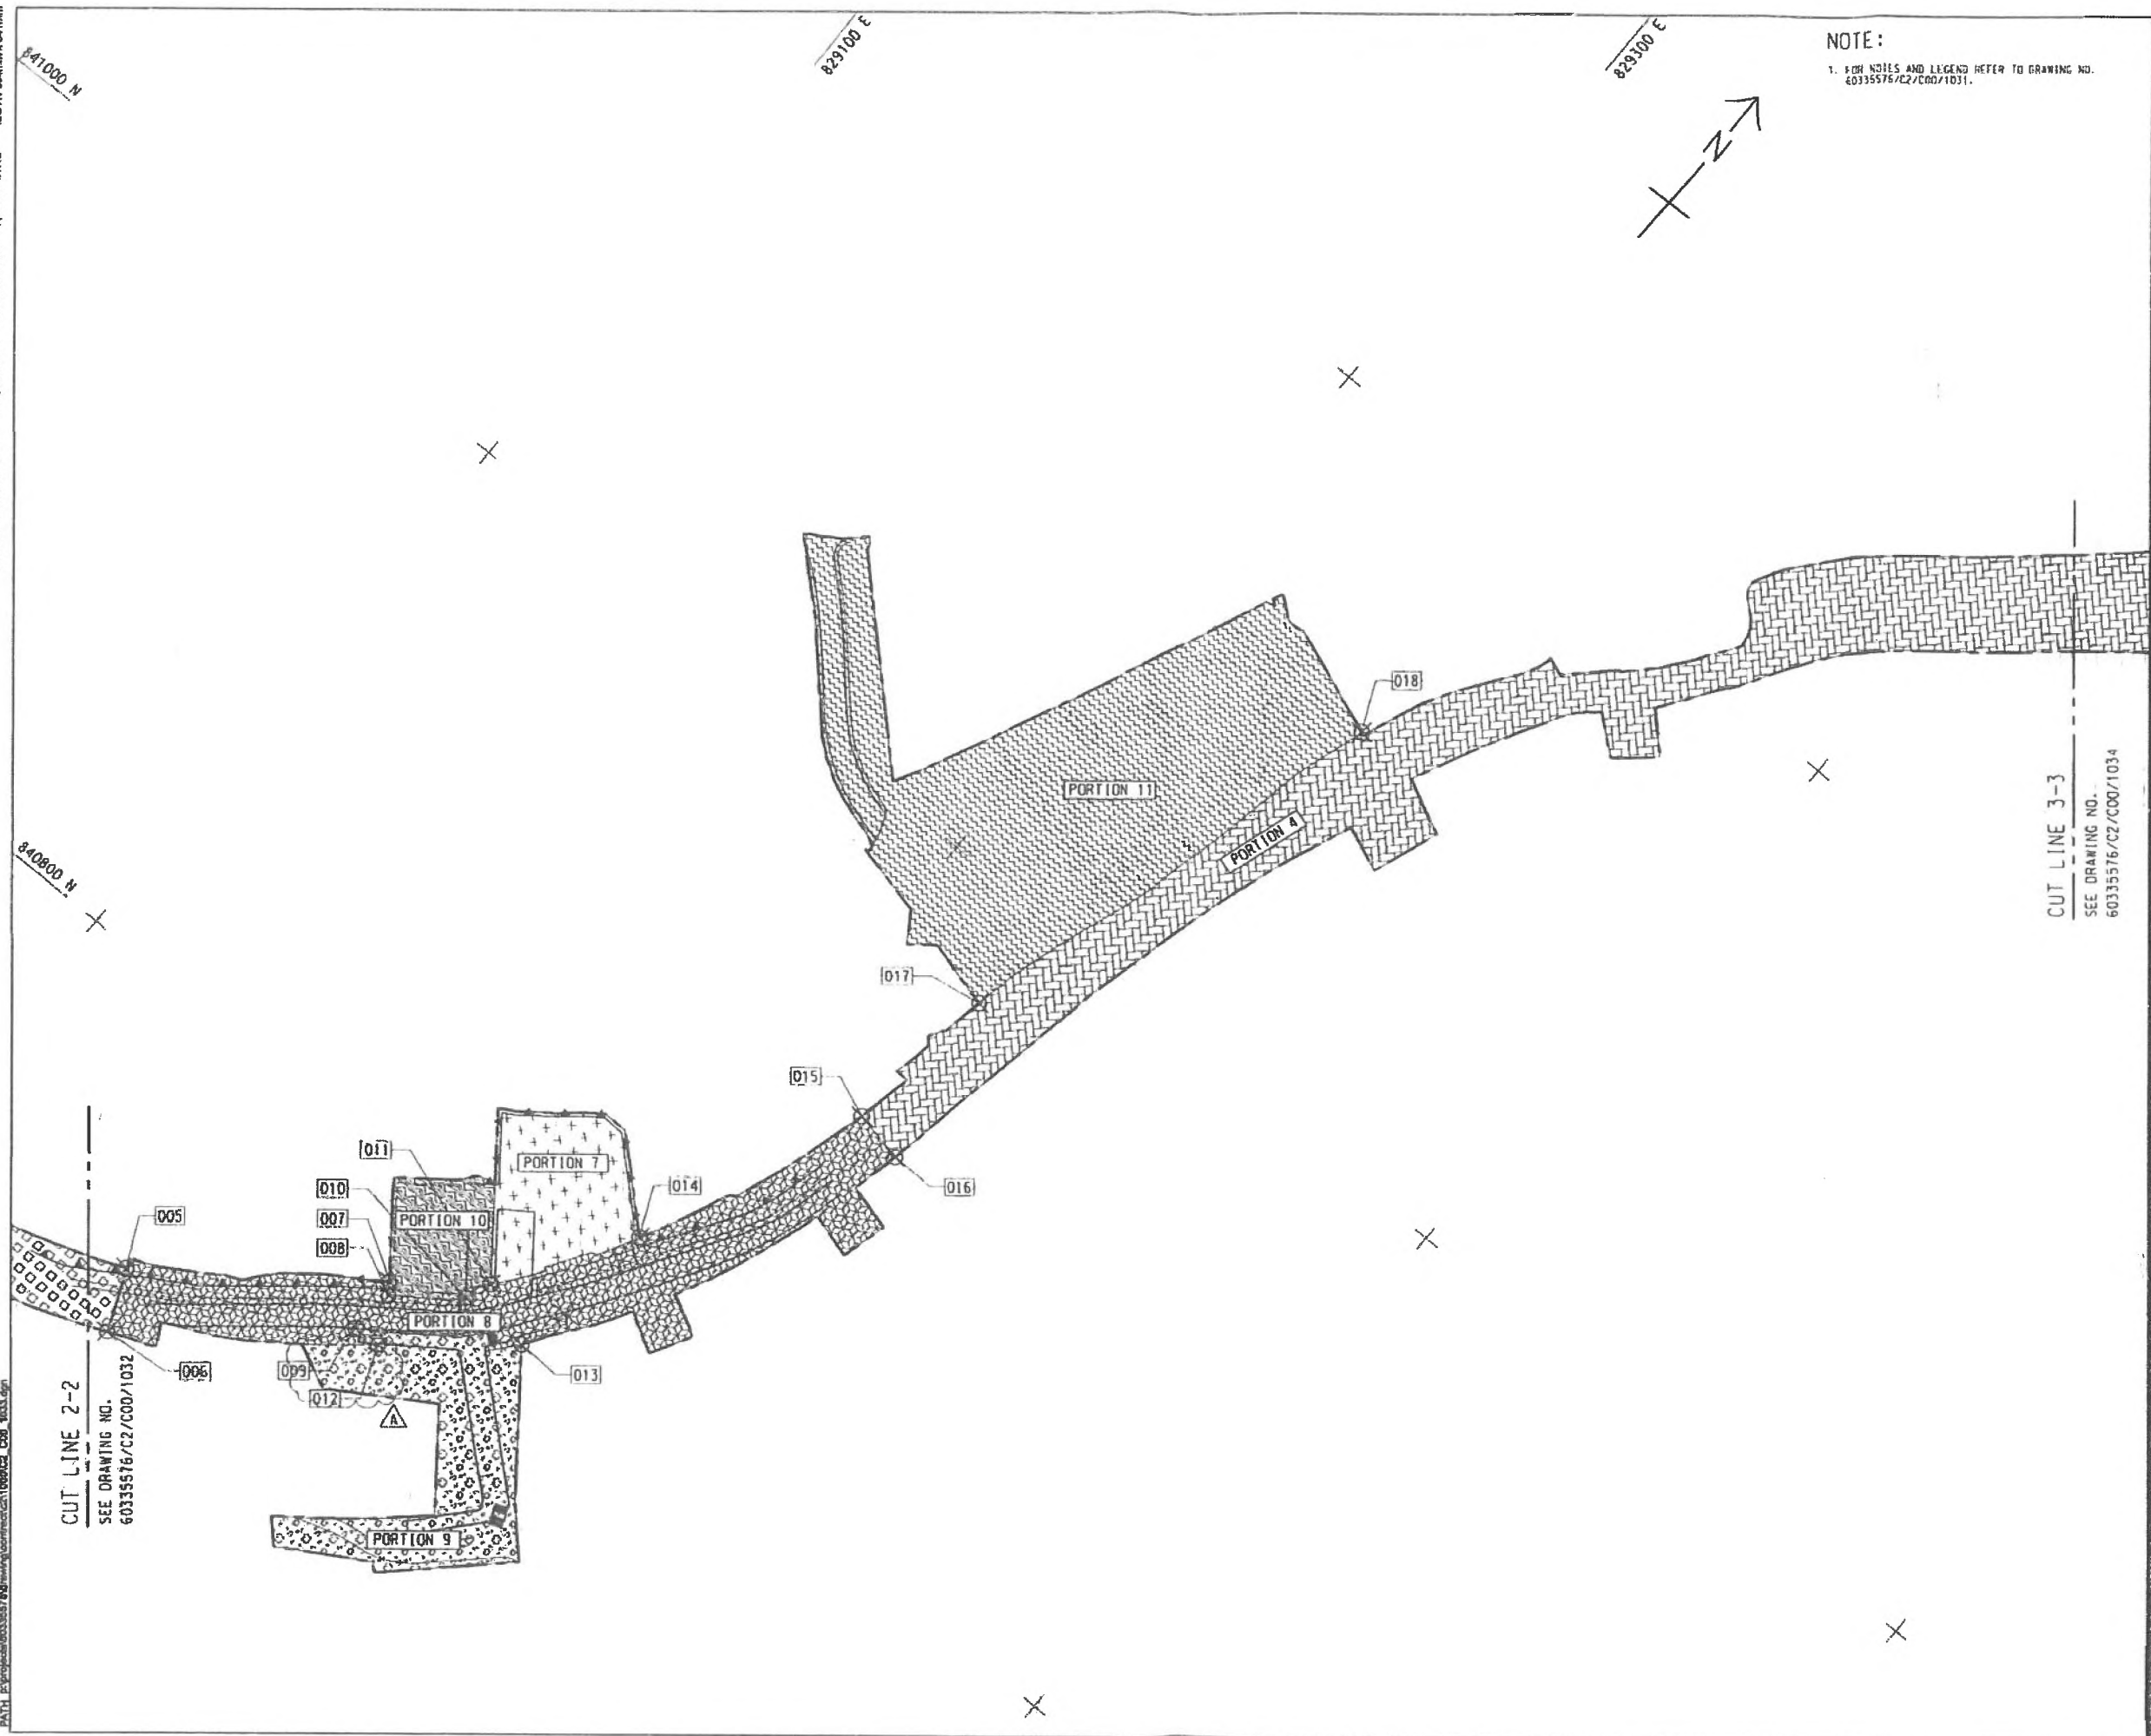

NOTE:
1. FOR NOTES AND LEGEND REFER TO DRAWING NO. 6033576/C2/C00/1031.

Title of Designated Project:
Sewage Pumping Station in Kwu Tung North New Development Area

Contract No.: ND/2019/02
Contract Title: Kwu Tung North New Development Area, Phase 1: Road and Drains between Kwu Tung North New Development Area and Shek Wu Hui

CLIENT
土木工程拓展署
CEDD
Civil Engineering and Development Department

CONSULTANT
AECOM Asia Company Ltd.
www.aecom.com

SUB-CONSULTANTS
AECOM

ISSUE/REVISION			
NO.	DATE	DESCRIPTION	CHKD BY
A	OCT-19	TENDER ADDENDUM NO. 2	CYH
-	SEP-19	TENDER DRAWING	CYH

STATUS
REVISED

SCALE
A1 1:1000

KEY PLAN
A1 1:4000

PROJECT NO.
6033576


CONTRACT NO.
ND/2019/02

SHEET TITLE
PORTION OF SITE


SHEET NUMBER
6033576/C2/C00/1033A

SHEETS OF 5

Plot File by: Yauky 2019/2019
PATH: P:\Projects\60335576\DRAWING\CONTRACT\201902\201902_C2_C00_USA.dgn
Project Management Includes: Designer: ELOY Checked: CYCH Approved: HWL
150 A1 154mm x 641mm

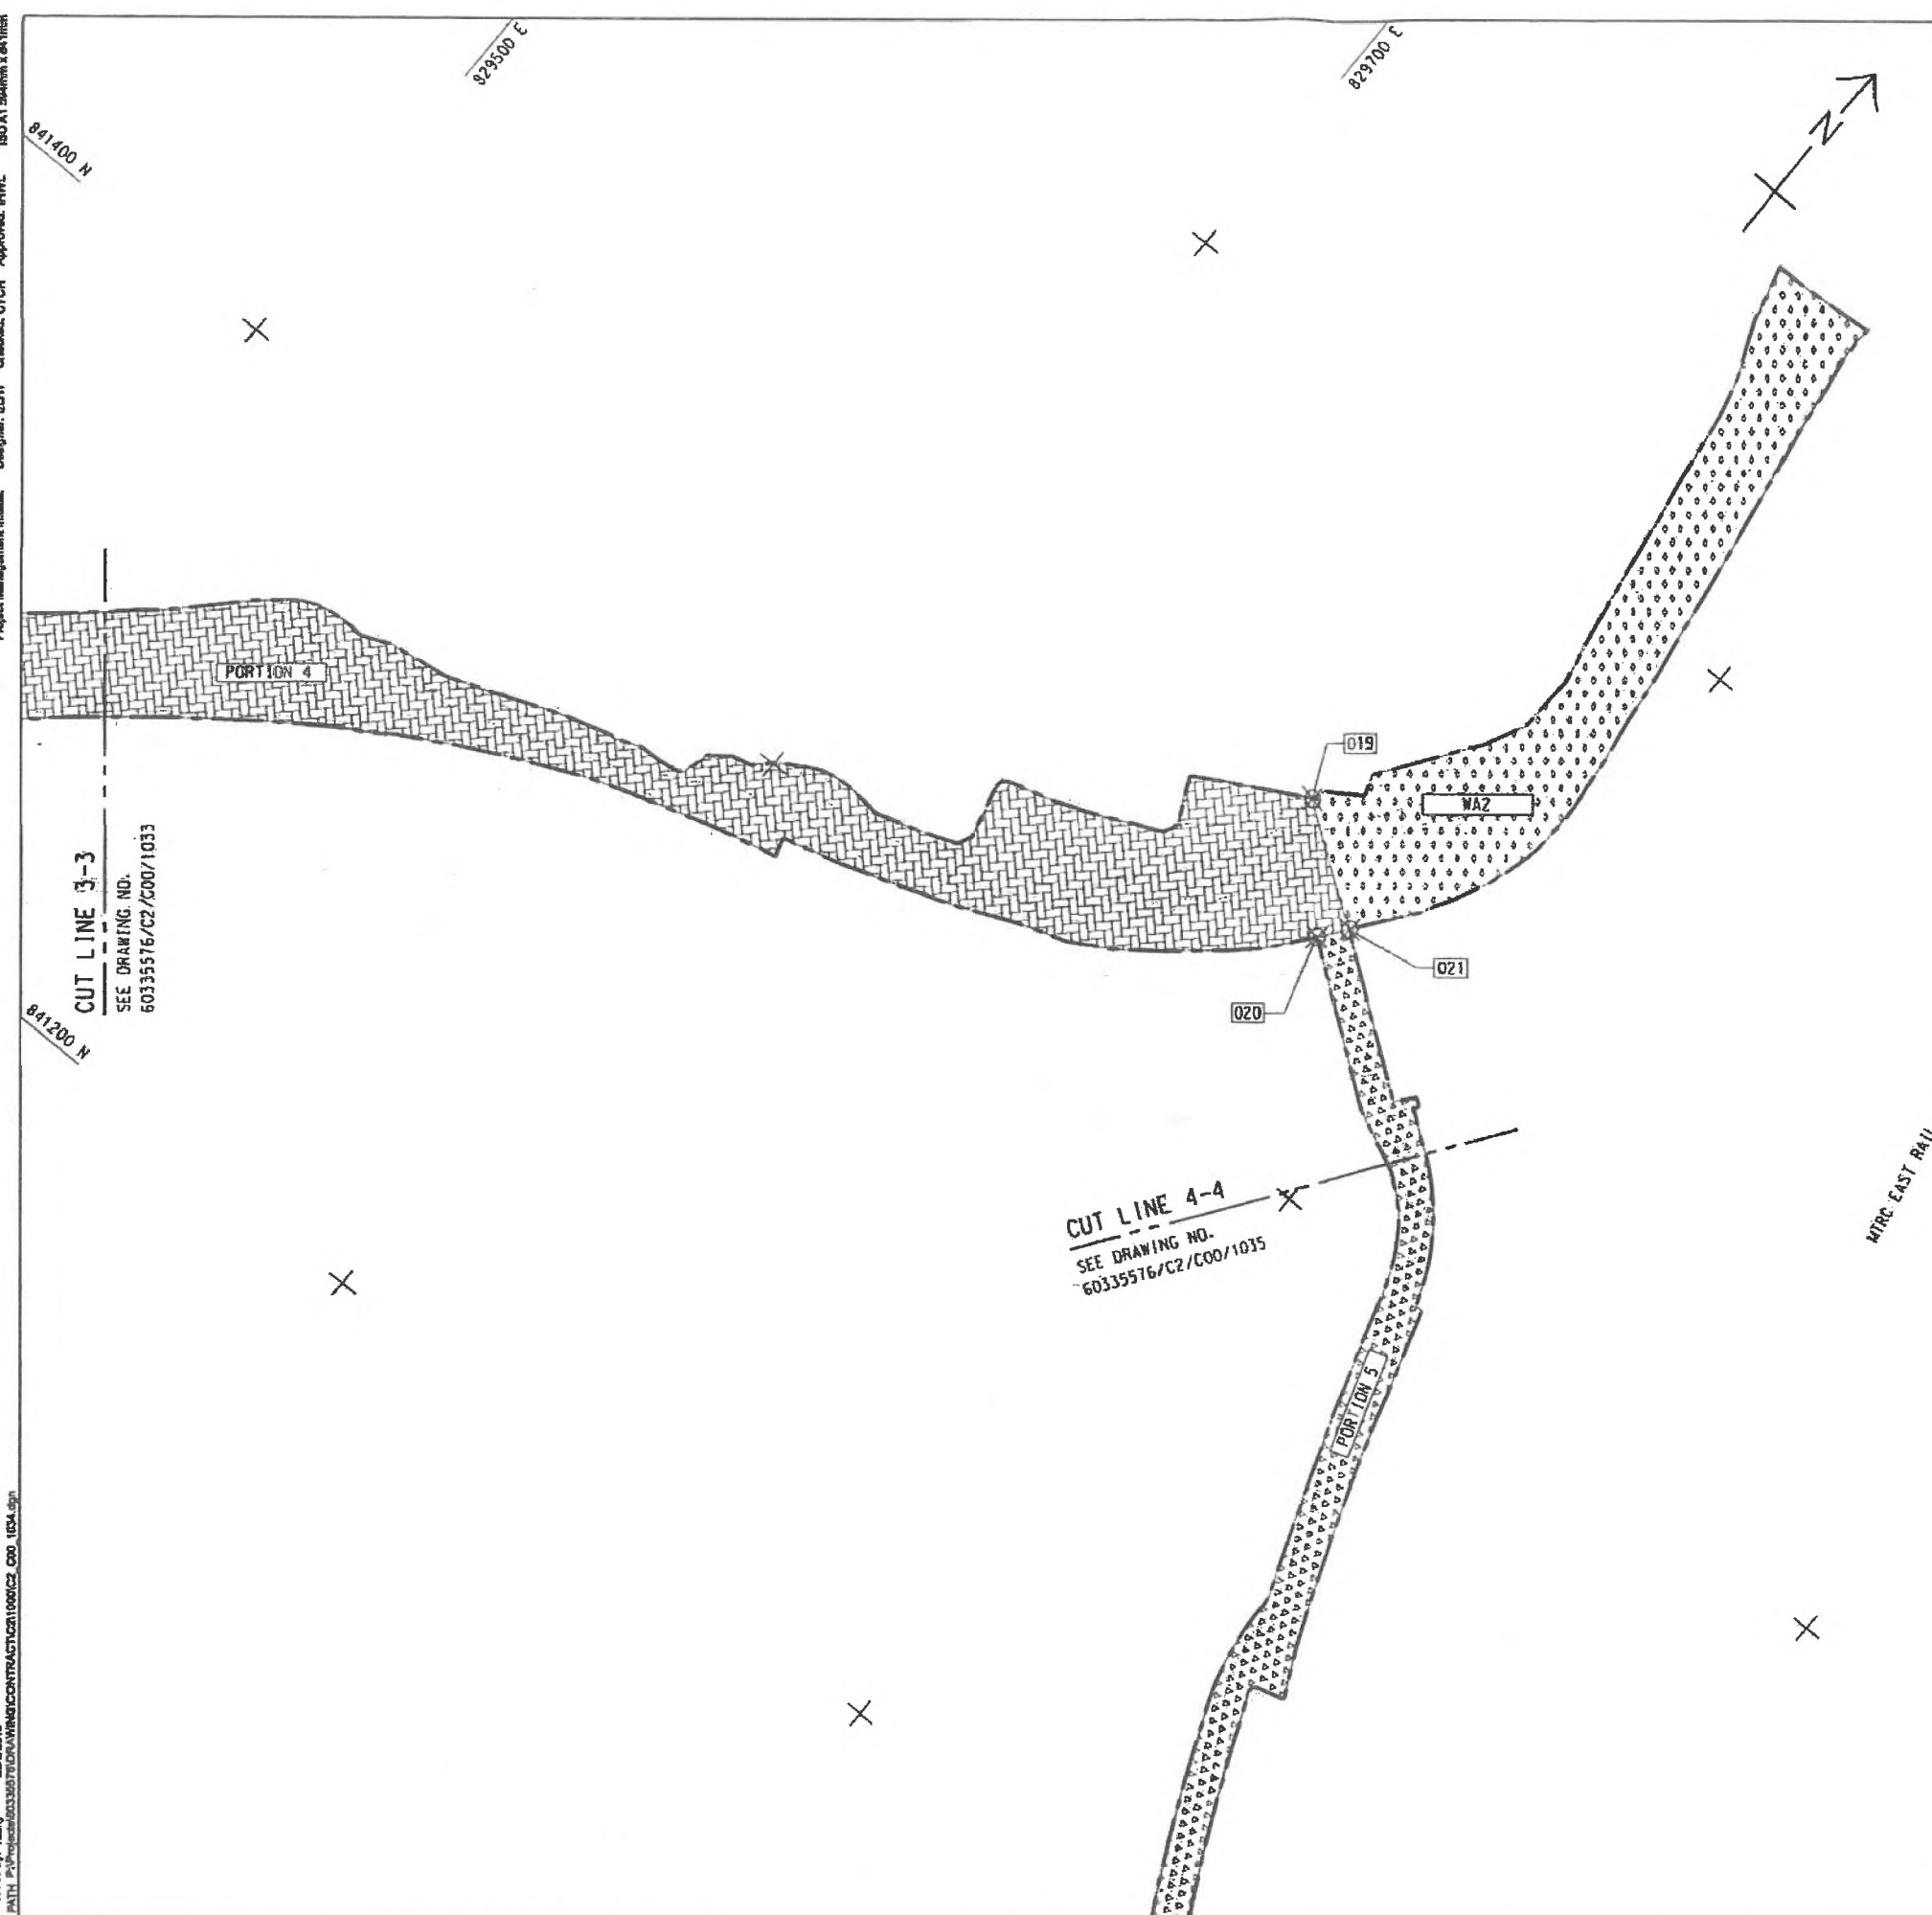

NOTE:
1. FOR NOTES AND LEGEND REFER TO DRAWING NO. 60335576/C2/C00/1031.

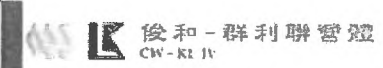

Title of Designated Project:
Sewage Pumping Station in Kwu Tung North New Development Area

Contract No.: ND/2019/02
Contract Title: Kwu Tung North New Development Area, Phase 1: Road and Drains between Kwu Tung North New Development Area and Shek Wu Hui

CLIENT
土木工務發展署
Civil Engineering and Development Department

CONSULTANT
AECOM Asia Company Ltd.
www.aecom.com


SUB-CONSULTANTS
SHCHONG

ISSUE/REVISION			
NO.	DATE	DESCRIPTION	BY
1	SEP-18	TENDER DRAWING	CYCH
2			
3			
4			
5			

STATUS
REVISED

SCALE
A1 1:1000
DIMENSION UNIT
METRES


KEY PLAN
A1 1:40000

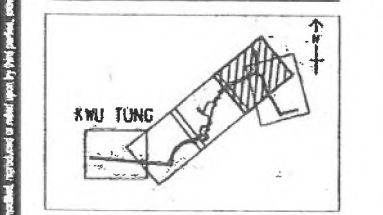

PROJECT NO.
60335576
CONTRACT NO.
ND/2019/02

SHEET TITLE
PORTION OF SITE

SHEET NUMBER
60335576/C2/C00/1034
SHEET 4 OF 5

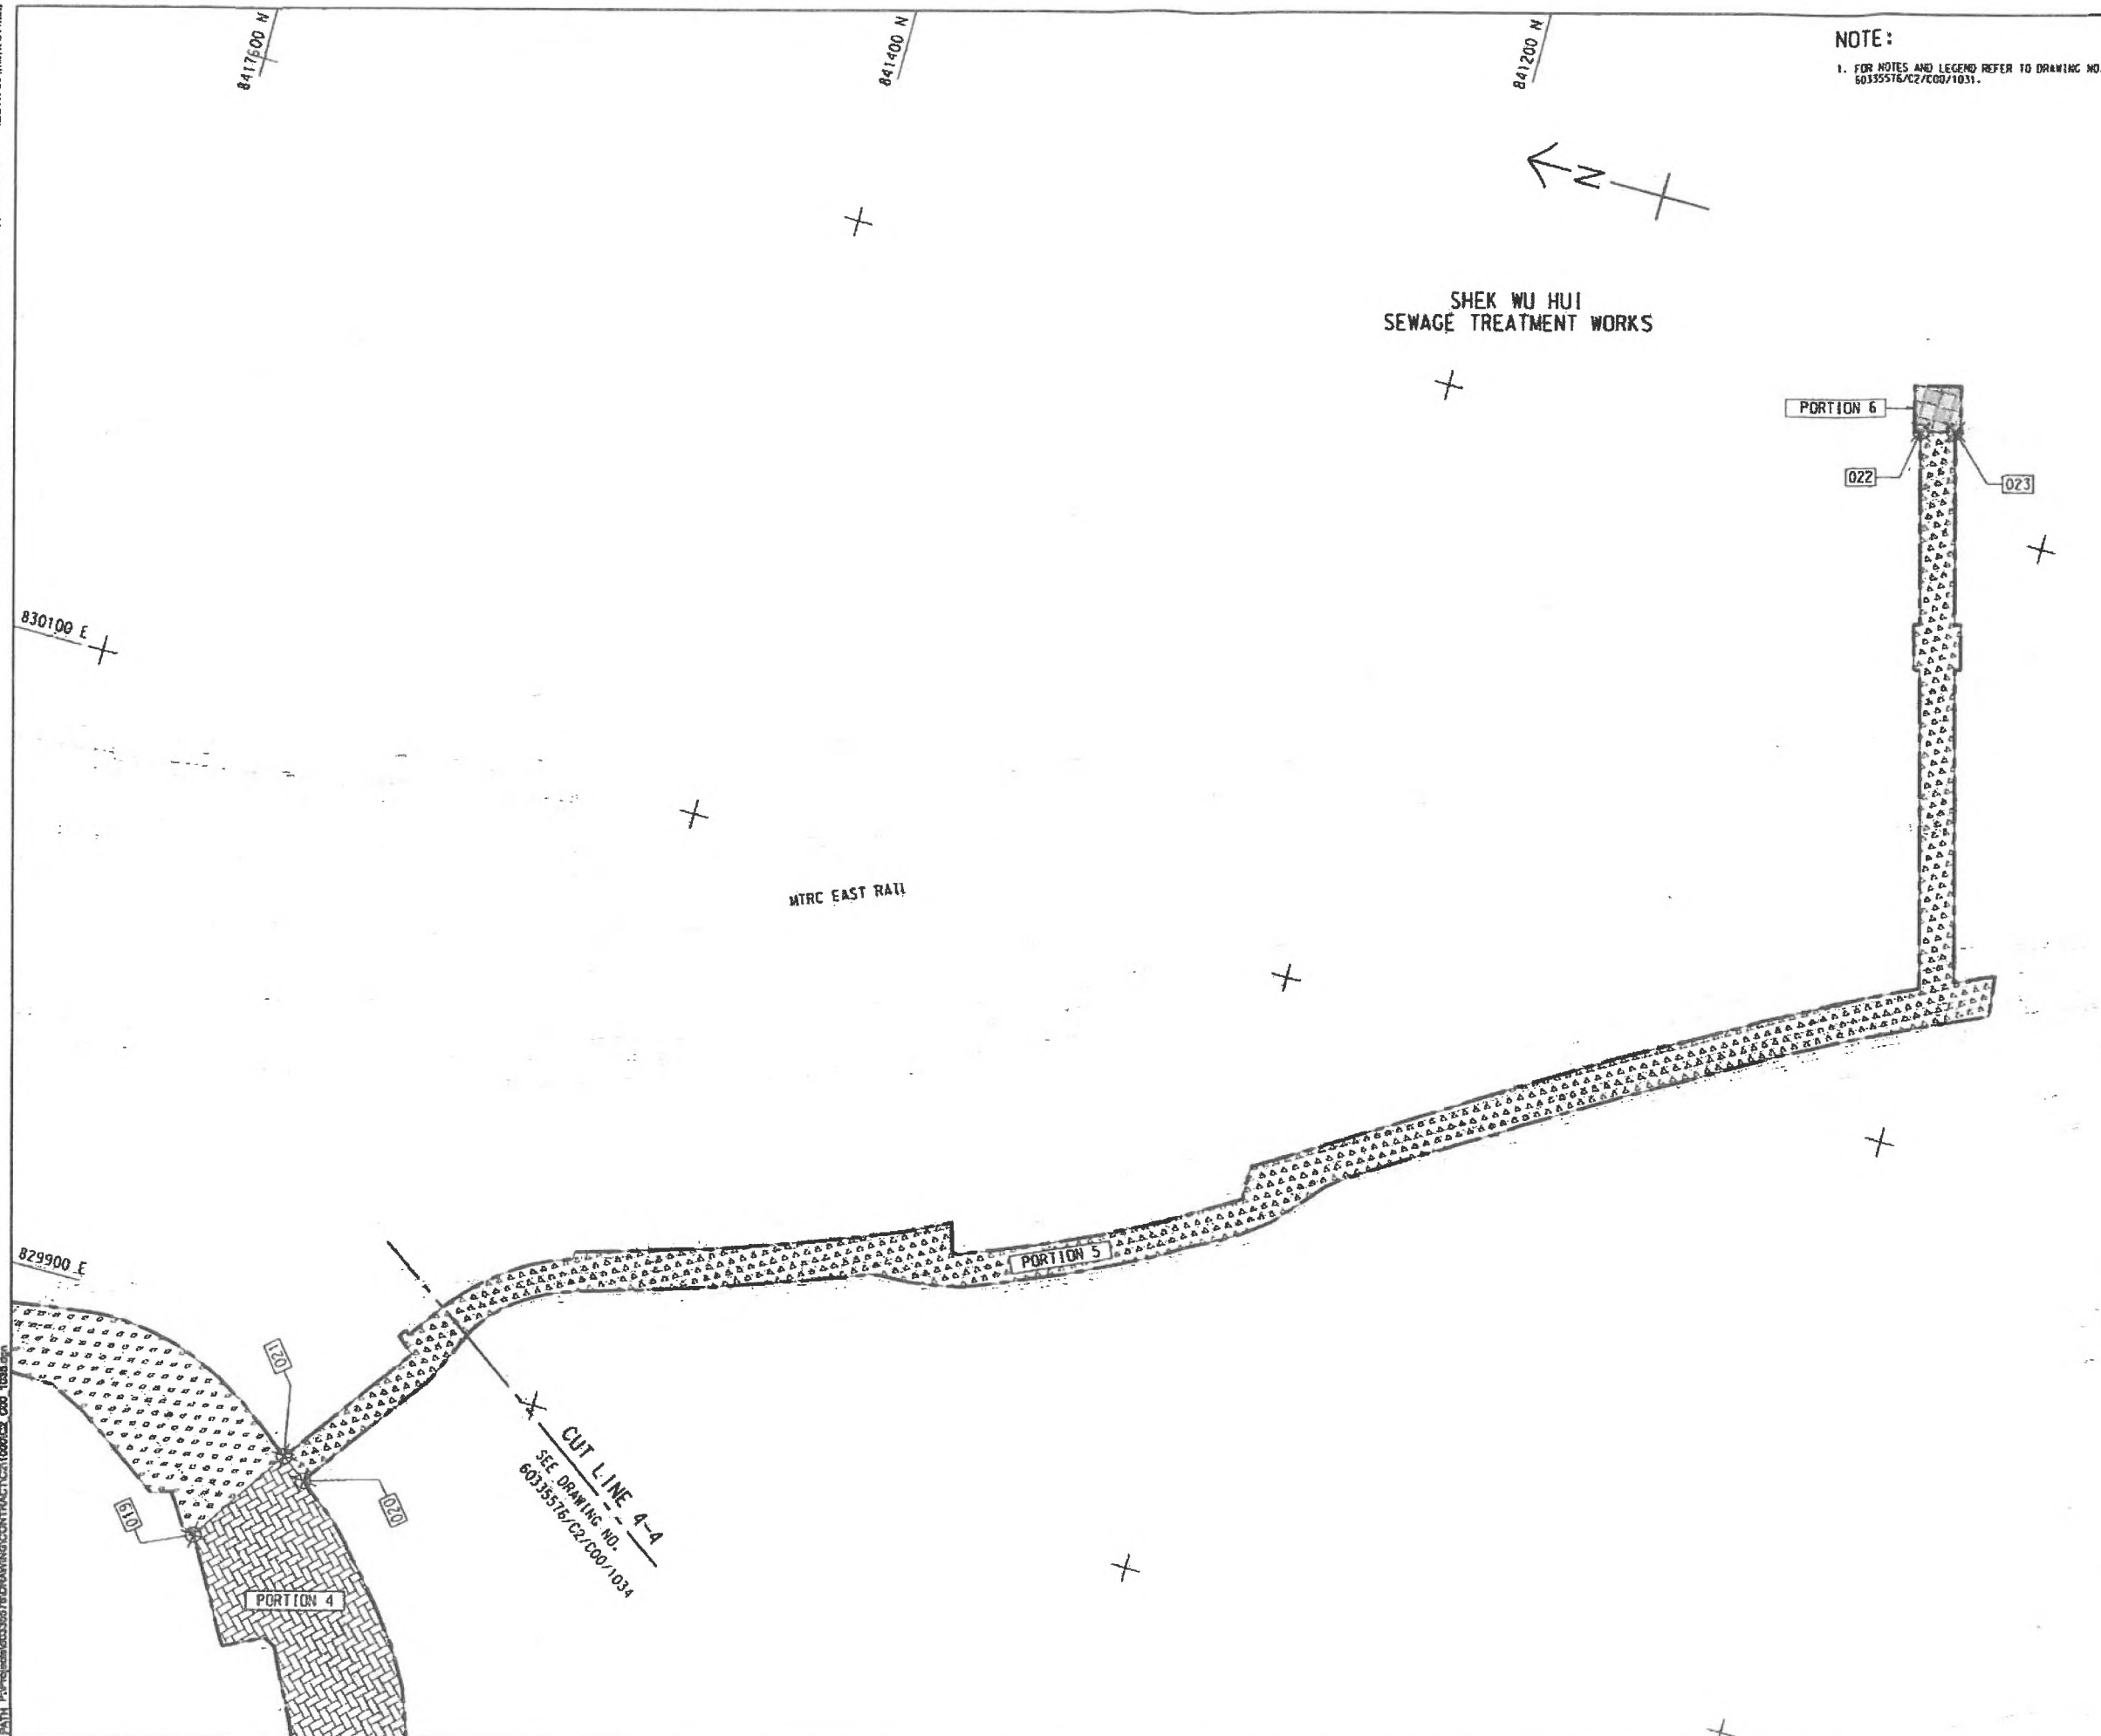

NOTE:
 1. FOR NOTES AND LEGEND REFER TO DRAWING NO. 60335576/C2/C00/1031.

俊和 - 群利聯營體
 CW-K1 IV

Title of Designated Project:
 Sewage Pumping Station in
 Kwu Tung North New
 Development Area

Contract No.: ND/2019/02
Contract Title: Kwu Tung
 North New Development Area,
 Phase 1: Road and Drains between
 Kwu Tung North New
 Development Area and Shek
 Wu Hui

CLIENT
 土木工程拓展署
CEDD
 Civil Engineering and
 Development Department

CONSULTANT
 AECOM Asia Company Ltd.
 www.aecom.com

SUB-CONSULTANTS


ISSUE/REVISION

NO.	DATE	DESCRIPTION	CHK
1	SEP-18	TENDER DRAWING	CYCH

STATUS

SCALE
 A1: 1:1000
UNIT
 METRES

KEY PLAN A1: 1:40000

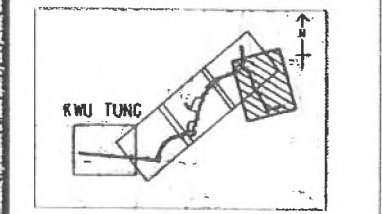


PROJECT NO.
 60335576
CONTRACT NO.
 ND/2019/02

SHEET TITLE
 PORTION OF SITE

SHEET NUMBER
 60335576/C2/C00/1035

This drawing has been prepared for the use of AECOM only. It may not be used, modified, reproduced or relied upon by any party without the written consent of AECOM. AECOM accepts no liability for any errors or omissions in this drawing without AECOM's express written consent. Do not make any amendments to this drawing without the written consent of AECOM.

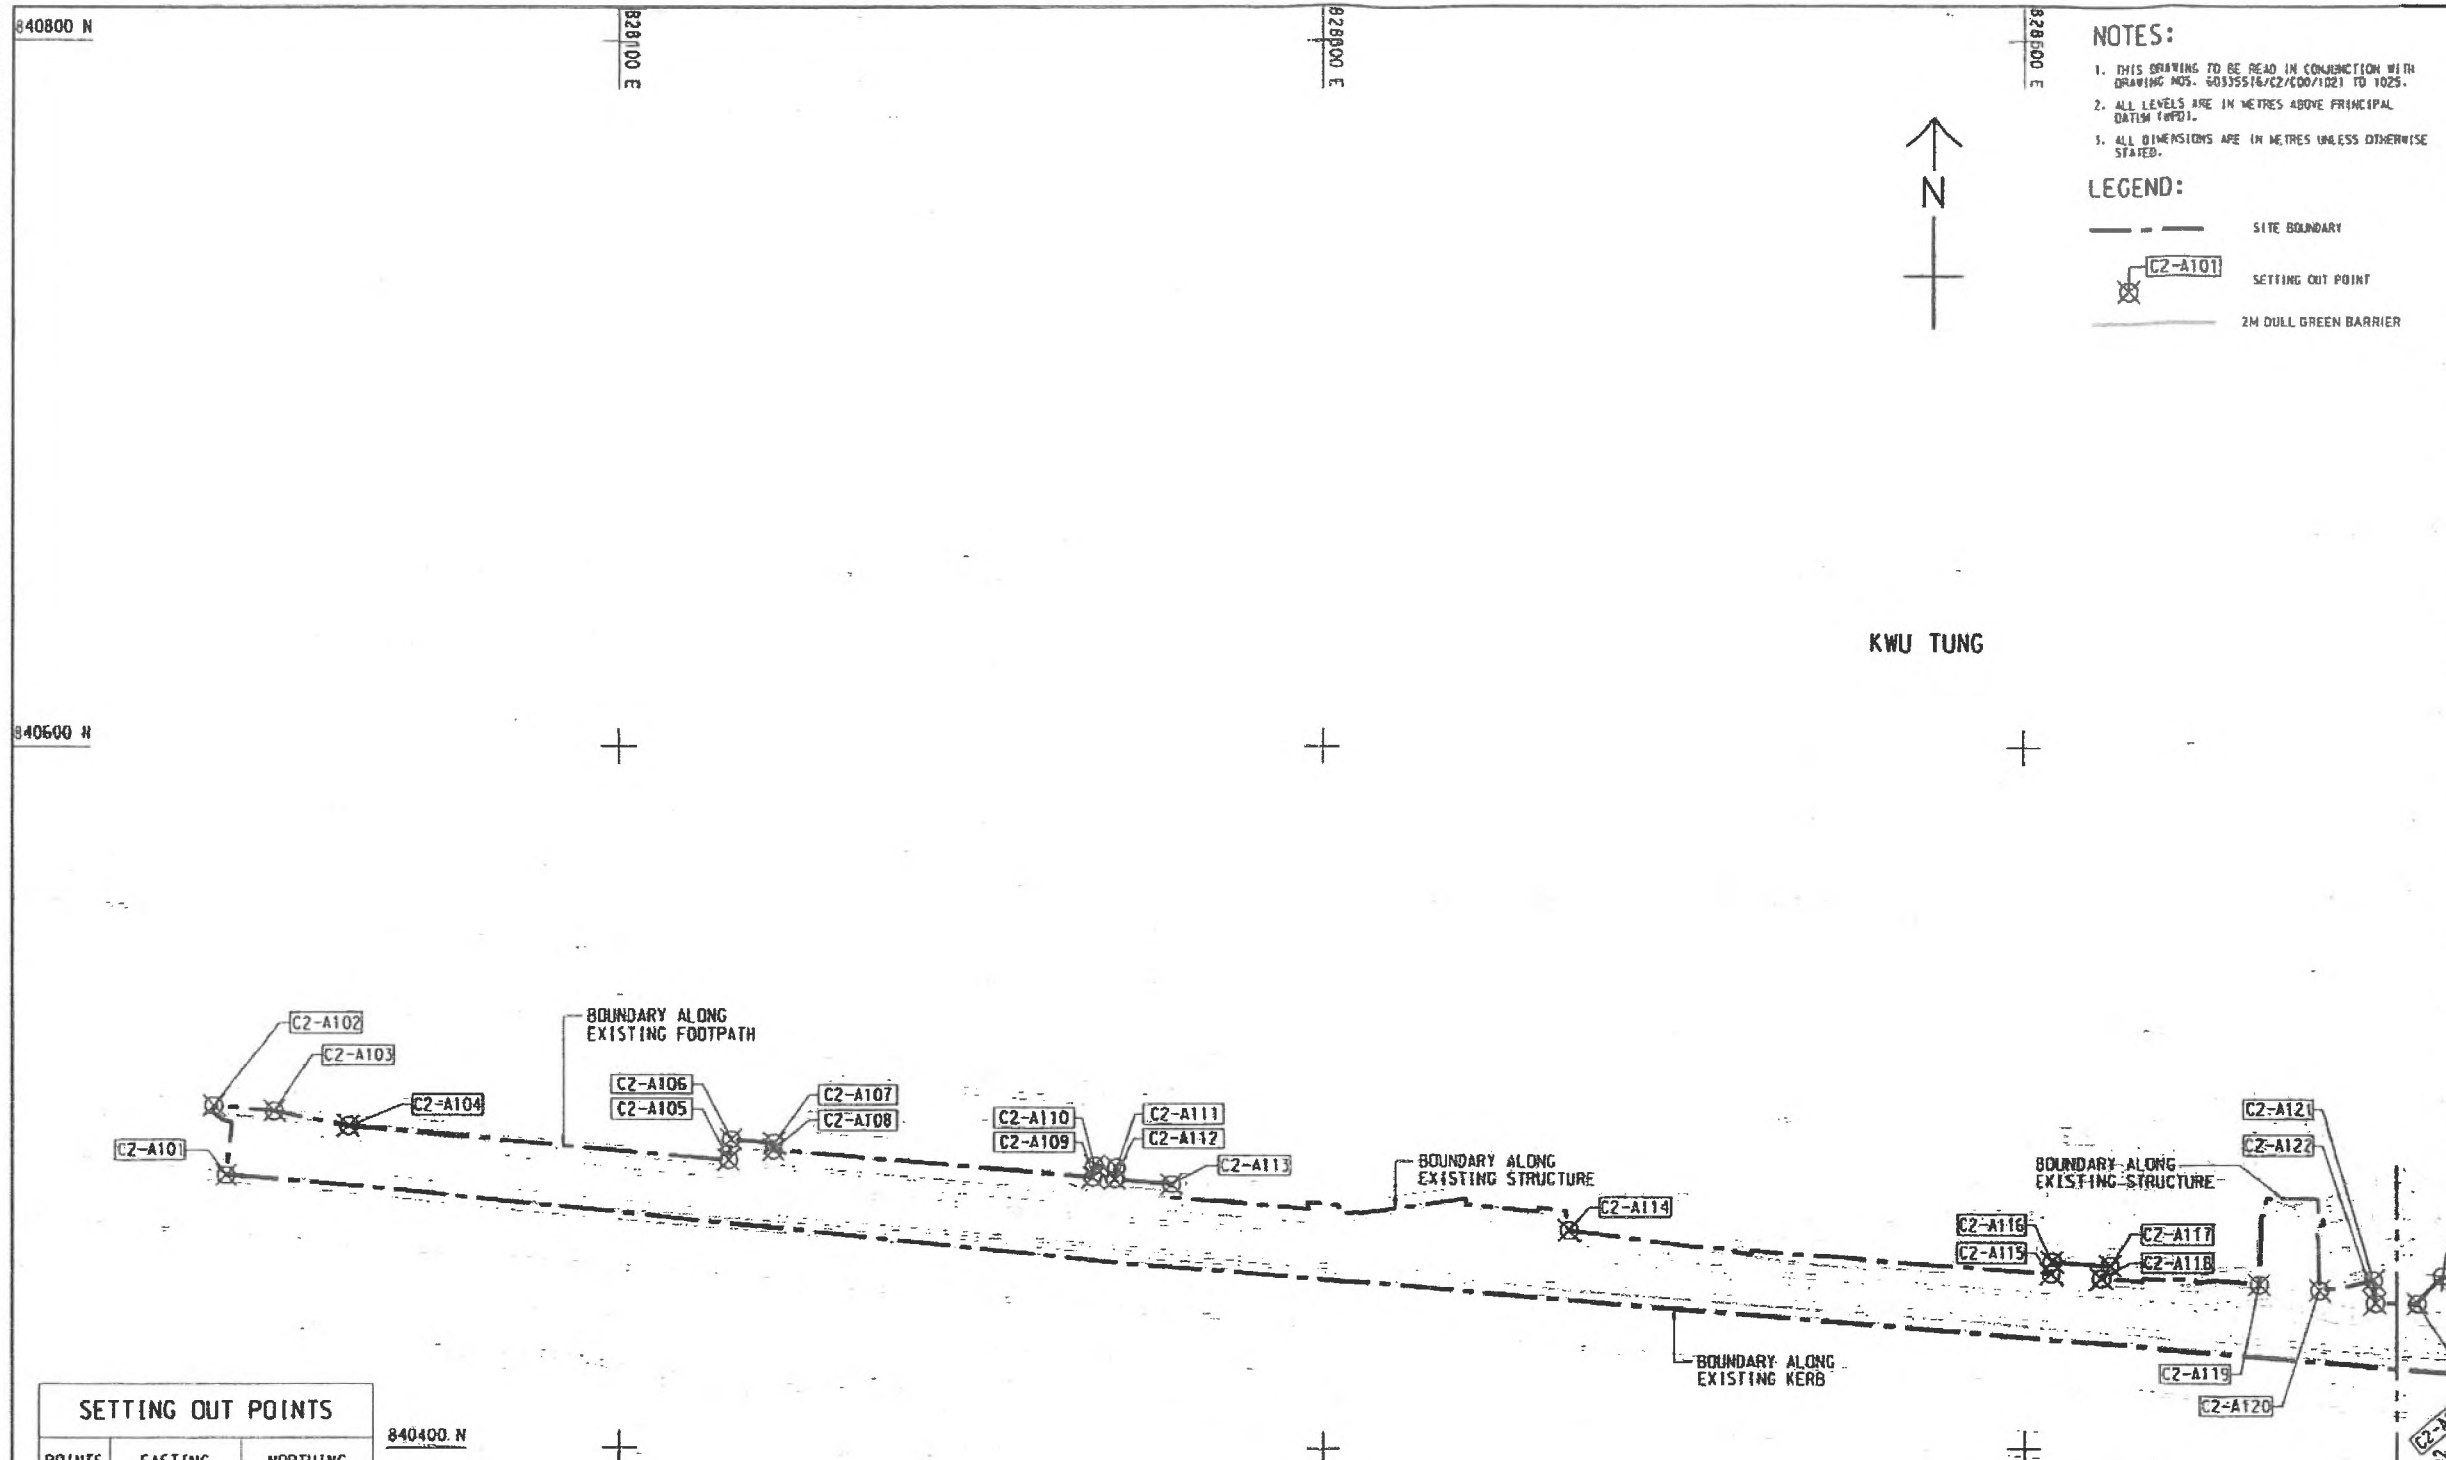

- NOTES:**
1. THIS DRAWING TO BE READ IN CONJUNCTION WITH DRAWING NOS. 60335576/C2/C00/1021 TO 1025.
 2. ALL LEVELS ARE IN METRES ABOVE PRINCIPAL DATUM (PD).
 3. ALL DIMENSIONS ARE IN METRES UNLESS OTHERWISE STATED.
- LEGEND:**
- SITE BOUNDARY
 - ✕ C2-A101 SETTING OUT POINT
 - 2M DULL GREEN BARRIER

SETTING OUT POINTS

POINTS	EASTING	NORTHING
C2-A101	827988.349	840477.910
C2-A102	827984.921	840497.840
C2-A103	828001.817	840496.389
C2-A104	828022.711	840492.016
C2-A105	828130.764	840482.352
C2-A106	828131.494	840488.265
C2-A107	828143.646	840487.230
C2-A108	828143.478	840485.237
C2-A109	828234.745	840477.463
C2-A110	828235.046	840480.803
C2-A111	828241.455	840480.224
C2-A112	828241.155	840476.917
C2-A113	828257.345	840475.538
C2-A114	828310.571	840462.321
C2-A115	828508.163	840449.954
C2-A116	828508.500	840453.433
C2-A117	828524.365	840452.118
C2-A118	828521.851	840448.595
C2-A119	828556.425	840446.926
C2-A120	828583.913	840445.377
C2-A121	828599.457	840448.322
C2-A122	828600.096	840441.785

俊和 - 群利聯營體
CW - KL JV

Title of Designated Project:
Sewage Pumping Station in Kwu Tung North New Development Area

Contract No.: ND/2019/02
Contract Title: Kwu Tung North New Development Area, Phase 1: Road and Drains between Kwu Tung North New Development Area and Shek Wu Hui

CLIENT
土木工務發展署
Civil Engineering and Development Department

CONSULTANT
AECOM Asia Company Ltd.
www.aecom.com

SUB-CONSULTANTS

NO	DATE	DESCRIPTION	CHK
SEP-18	TENDER DRAWING		CYCH

STATUS

SCALE
A1 1:1000
SCALE UNIT
METRES

KEY PLAN
A1 N.T.S.


KWU TUNG

PROJECT NO. 60335576
CONTRACT NO. ND/2019/02

SHEET TITLE
SITE OF WORKS

SHEET NUMBER
60335576/C2/C00/1021

SHEET 1 OF 5

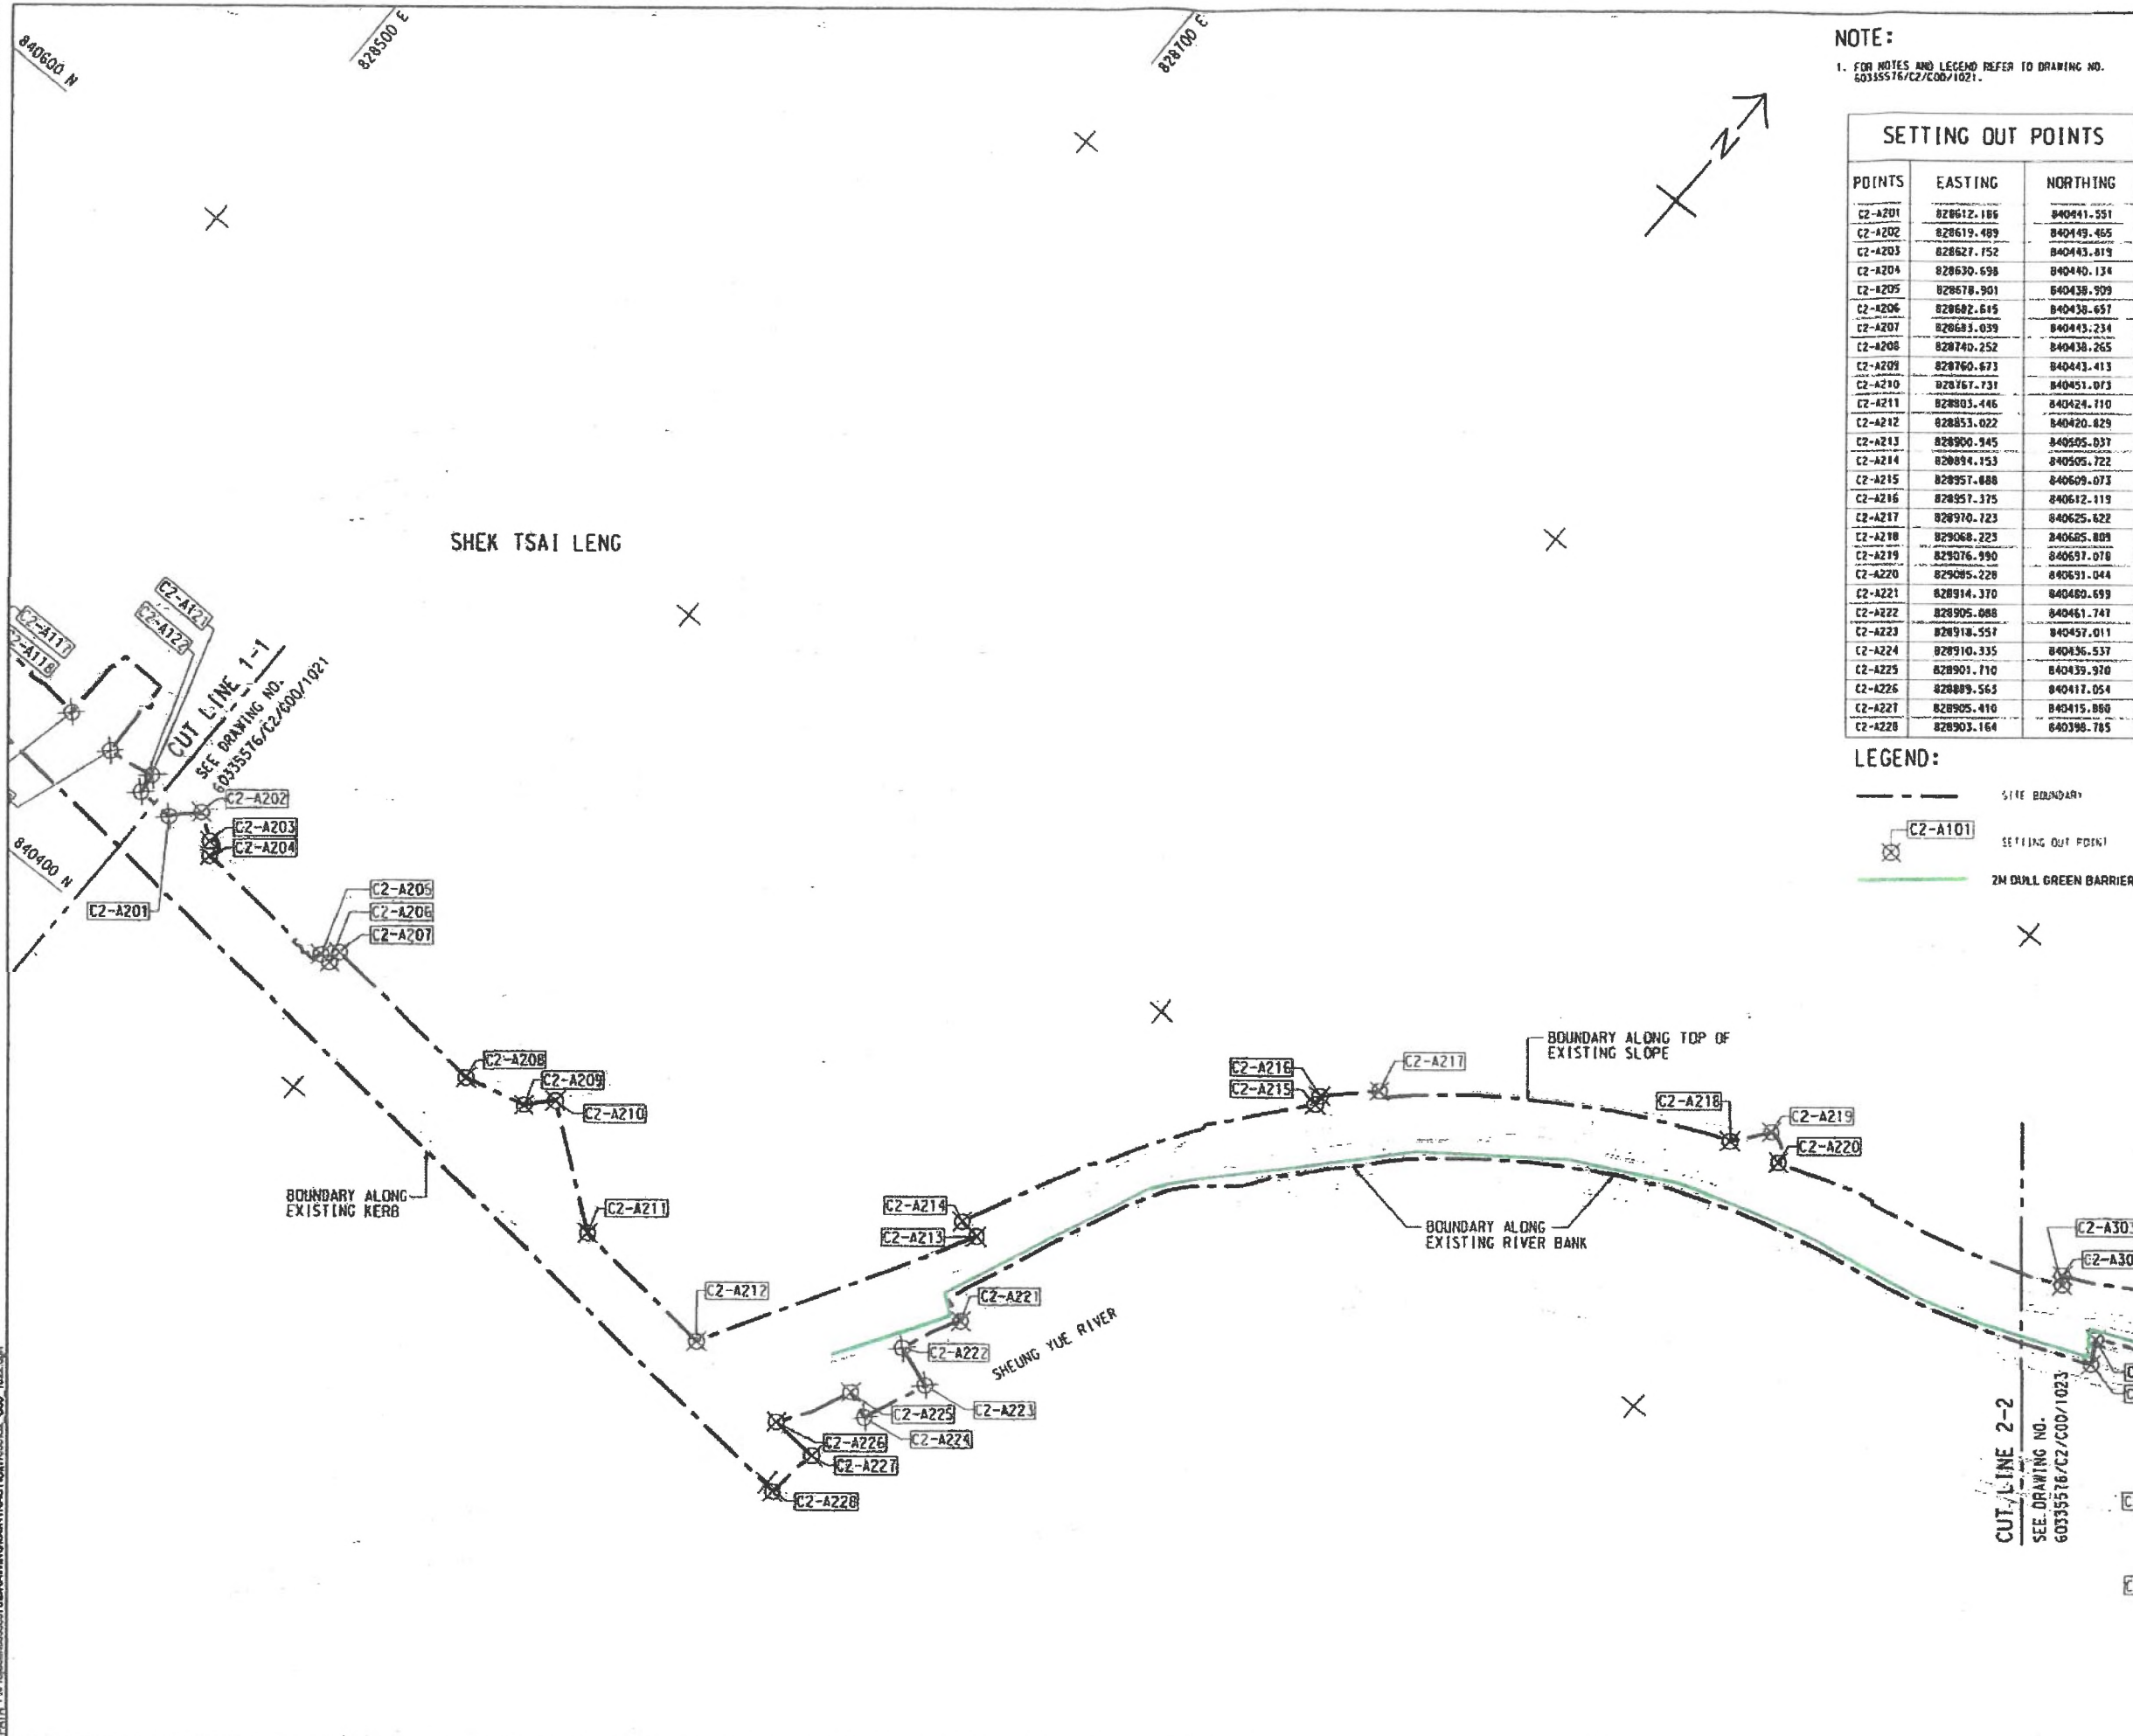

NOTE:

1. FOR NOTES AND LEGEND REFER TO DRAWING NO. 60335576/C2/CDD/1021.

SETTING OUT POINTS

POINTS	EASTING	NORTHING
C2-A201	828612.186	840441.551
C2-A202	828619.489	840449.465
C2-A203	828627.752	840443.819
C2-A204	828630.698	840440.134
C2-A205	828678.901	840438.909
C2-A206	828682.645	840438.657
C2-A207	828683.039	840443.234
C2-A208	828740.252	840438.265
C2-A209	828760.673	840443.413
C2-A210	828767.731	840451.073
C2-A211	828803.446	840424.710
C2-A212	828853.022	840420.829
C2-A213	828900.945	840505.037
C2-A214	828894.153	840505.722
C2-A215	828957.888	840609.073
C2-A216	828957.375	840612.119
C2-A217	828970.723	840625.622
C2-A218	829068.223	840685.809
C2-A219	829076.990	840697.078
C2-A220	829085.229	840697.044
C2-A221	828914.370	840480.699
C2-A222	828905.088	840461.741
C2-A223	828918.551	840457.011
C2-A224	828910.335	840436.537
C2-A225	828901.710	840439.970
C2-A226	828889.563	840417.054
C2-A227	828905.410	840415.860
C2-A228	828903.164	840398.785

LEGEND:

- SITE BOUNDARY
- ⊗ C2-A101 SETTING OUT POINT
- 2M DUAL GREEN BARRIER

Title of Designated Project:
 Sewage Pumping Station in
 Kwu Tung North New
 Development Area

Contract No.: ND/2019/02
Contract Title: Kwu Tung
 North New Development Area,
 Phase 1: Road and Drains be-
 tween Kwu Tung North New
 Development Area and Shek
 Wu Hui

CLIENT
 土木工程拓展署
 CEDD
 Civil Engineering and
 Development Department

CONSULTANT
 AECOM Asia Company Ltd.
 www.aecom.com

SUB-CONSULTANTS


ISSUE/REVISION

NO.	DATE	DESCRIPTION	CHK.
1	SEP-18	TENDER DRAWING	CYCH

STATUS

SCALE
 A1: 1000
DIMENSION UNIT
 METRES

KEY PLAN A1/N.T.B.

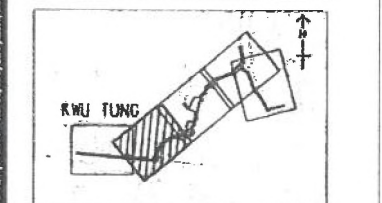


PROJECT NO.
 60335576
CONTRACT NO.
 ND/2019/02

SHEET TITLE
 SITE OF WORKS

SHEET NUMBER
 60335576/C2/CDD/1022

ISO A1 594mm x 841mm
Project Management Initials: Designer: BLTY Checked: CYCH Approved: BLTY
30/10/2018
P:\18\102018
P:\18\102018\180335576\DRAWING\CONTRACT\20180335576_C00_102018.dgn

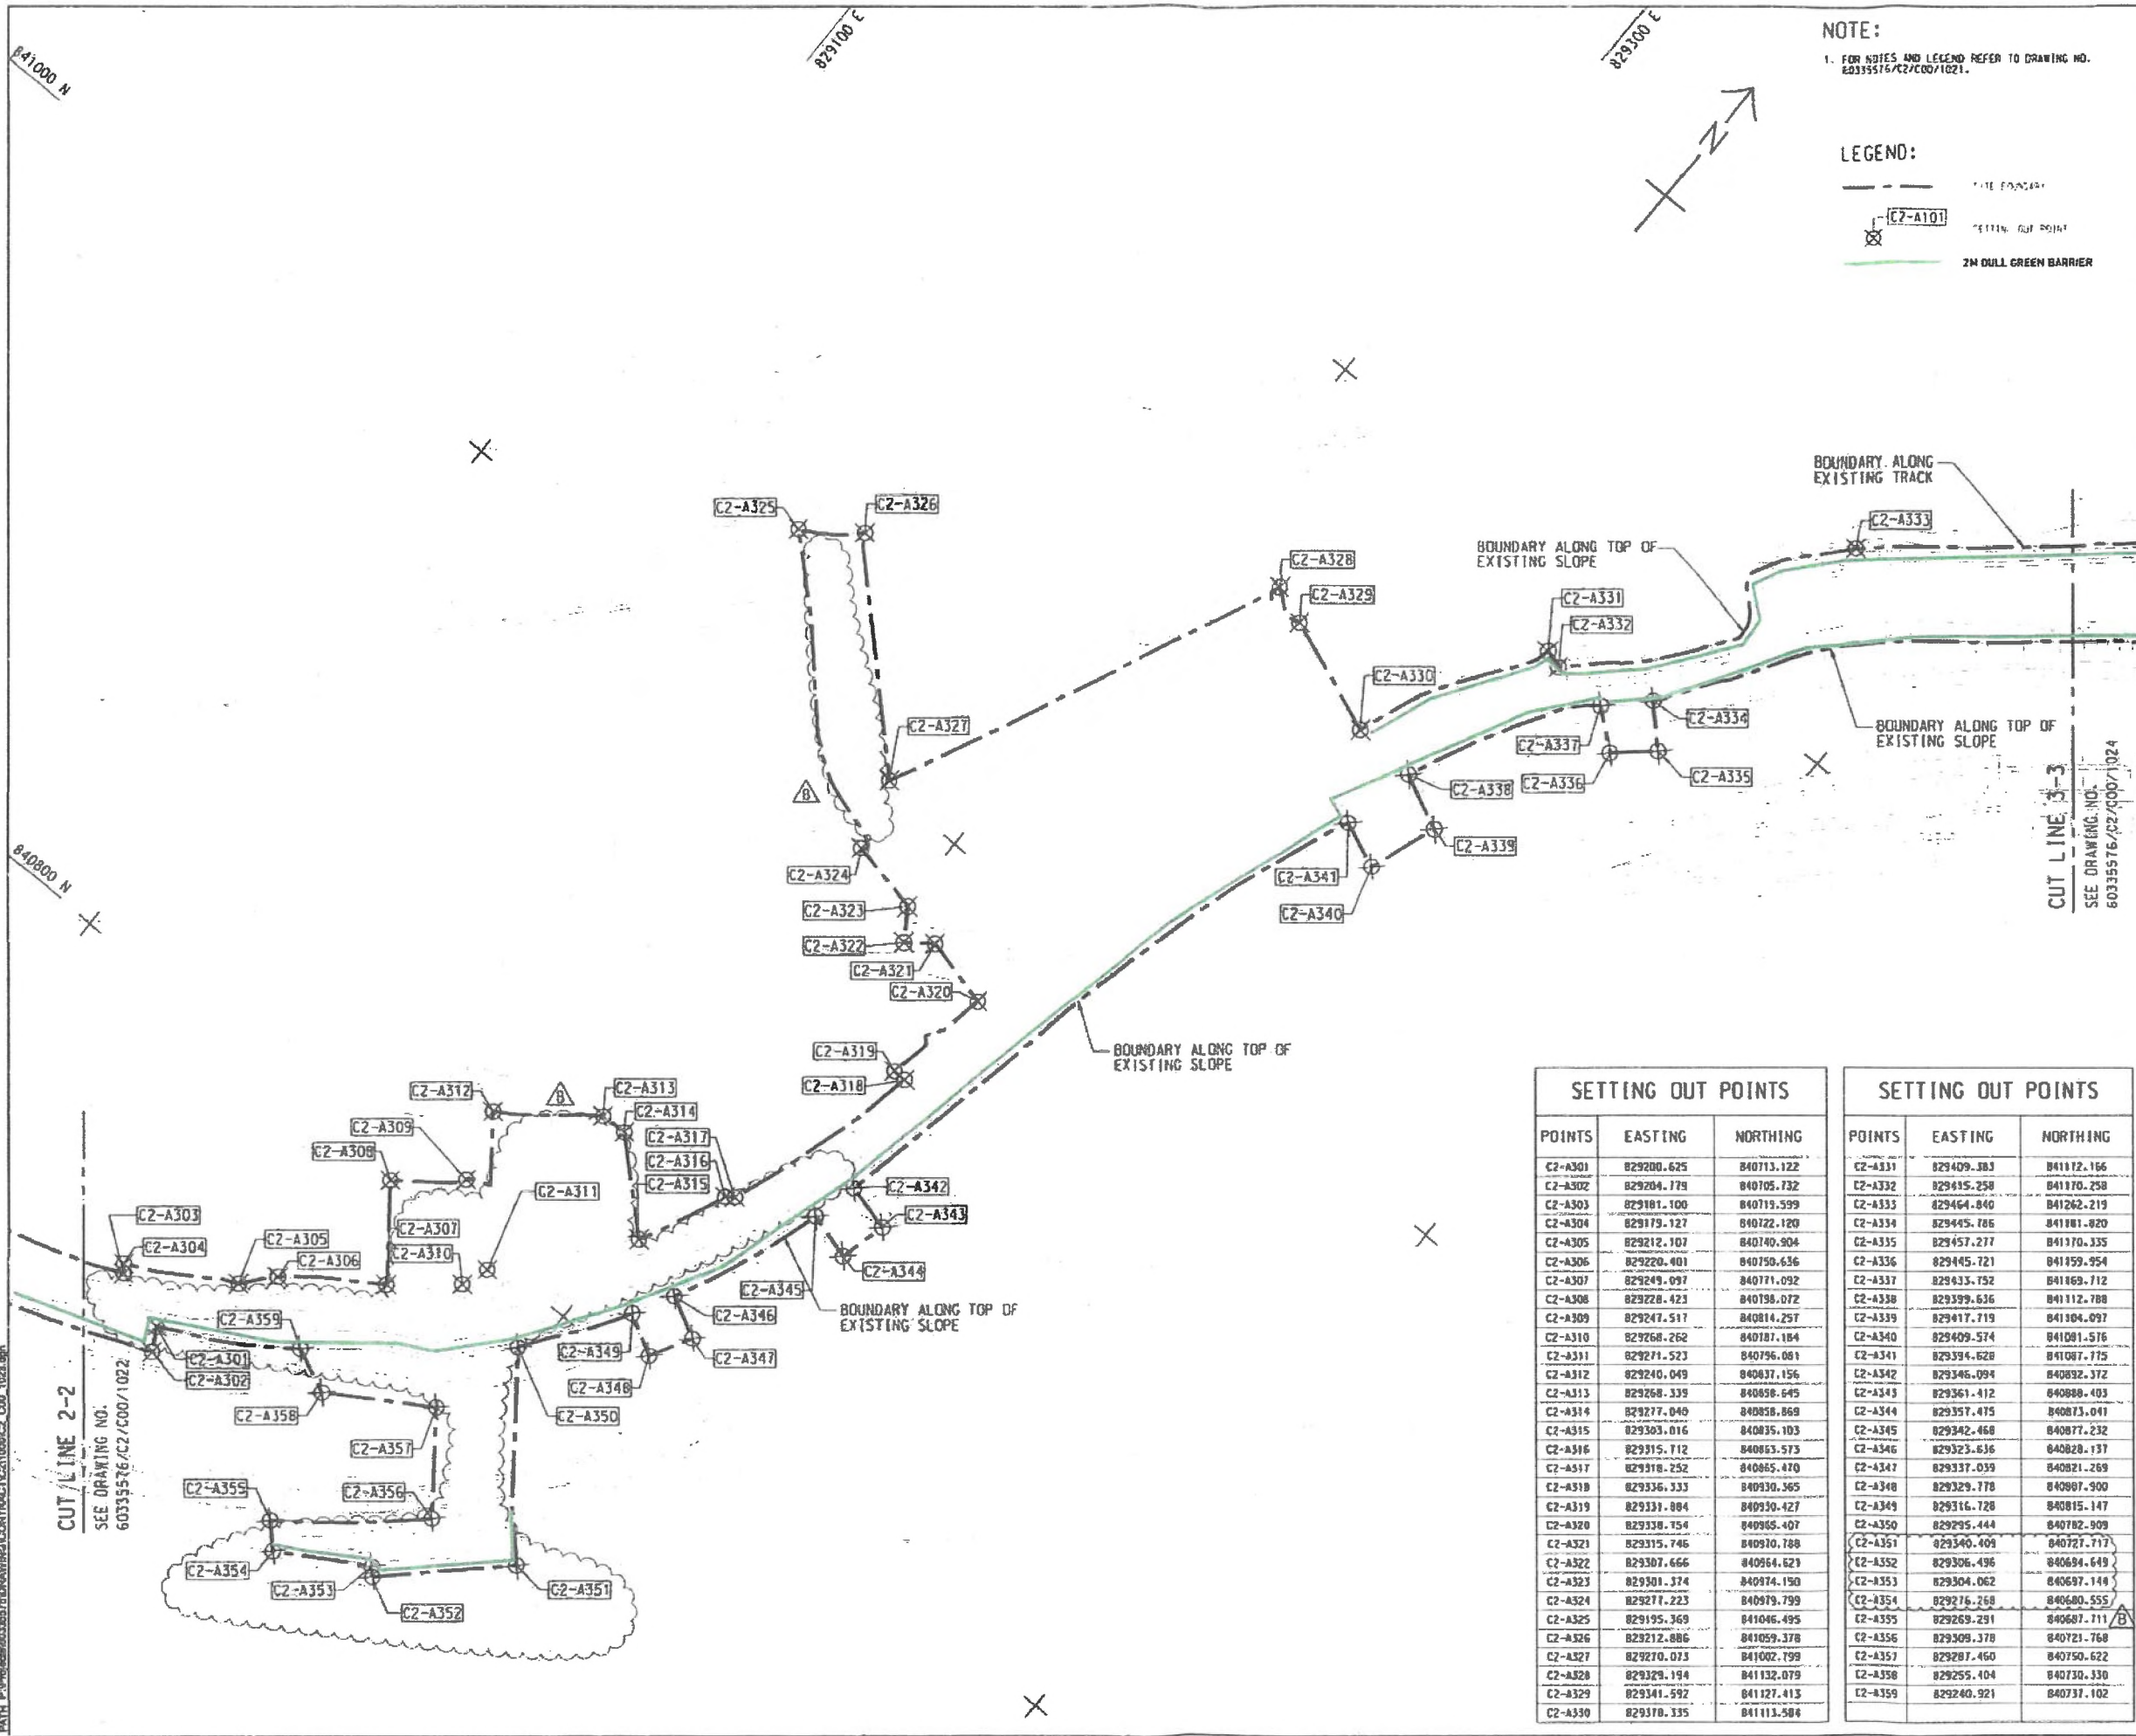

SETTING OUT POINTS			SETTING OUT POINTS		
POINTS	EASTING	NORTHING	POINTS	EASTING	NORTHING
C2-A301	829200.625	840713.122	C2-A331	829409.383	841112.166
C2-A302	829204.179	840705.732	C2-A332	829415.258	841170.258
C2-A303	829181.100	840719.599	C2-A333	829464.840	841262.219
C2-A304	829179.127	840722.120	C2-A334	829445.785	841181.820
C2-A305	829212.107	840740.904	C2-A335	829457.277	841170.335
C2-A306	829220.401	840750.636	C2-A336	829445.721	841159.954
C2-A307	829249.097	840771.092	C2-A337	829433.752	841169.712
C2-A308	829228.423	840798.072	C2-A338	829399.636	841112.788
C2-A309	829247.511	840814.297	C2-A339	829417.719	841104.097
C2-A310	829268.262	840787.184	C2-A340	829409.574	841081.576
C2-A311	829271.523	840796.081	C2-A341	829394.628	841087.775
C2-A312	829240.049	840837.156	C2-A342	829346.094	840832.372
C2-A313	829268.339	840858.645	C2-A343	829361.412	840888.403
C2-A314	829277.040	840858.868	C2-A344	829357.475	840873.041
C2-A315	829303.016	840835.103	C2-A345	829342.468	840877.232
C2-A316	829315.712	840853.573	C2-A346	829323.636	840828.137
C2-A317	829318.252	840865.470	C2-A347	829337.039	840821.269
C2-A318	829336.333	840930.365	C2-A348	829329.778	840807.900
C2-A319	829331.884	840930.427	C2-A349	829316.728	840815.147
C2-A320	829338.154	840905.407	C2-A350	829295.444	840782.909
C2-A321	829315.746	840970.788	C2-A351	829340.409	840727.717
C2-A322	829307.666	840964.621	C2-A352	829306.496	840694.649
C2-A323	829301.374	840974.190	C2-A353	829304.062	840697.144
C2-A324	829277.223	840979.799	C2-A354	829276.268	840680.555
C2-A325	829195.369	841046.495	C2-A355	829269.291	840687.711
C2-A326	829212.886	841059.378	C2-A356	829309.378	840721.768
C2-A327	829270.073	841002.799	C2-A357	829287.460	840750.622
C2-A328	829329.194	841132.079	C2-A358	829255.404	840730.330
C2-A329	829341.592	841127.413	C2-A359	829240.921	840731.102
C2-A330	829378.335	841113.586			

俊和 - 群利聯營體
CW-KL IV

Title of Designated Project:
Sewage Pumping Station in
Kwu Tung North New
Development Area

Contract No.: ND/2019/02
Contract Title: Kwu Tung
North New Development Area,
Phase 1: Road and Drains be-
tween Kwu Tung North New
Development Area and Shek
Wu Hui

CLIENT
土木工程拓展署
CEDD
Civil Engineering and
Development Department

CONSULTANT
AECOM Asia Company Ltd.
www.aecom.com

SUB-CONSULTANTS

ISSUE/REVISION	DATE	DESCRIPTION	CHK
B	NOW-18	TENDER ADDENDUM NO. 2	CYCH
A	OCT-18	TENDER ADDENDUM NO. 2	CYCH
-	SEP-18	TENDER DRAWING	CYCH

STATUS

SCALE
A1 1:1000
METRES

KEY PLAN
A1 N.T.S.


PROJECT NO.
60335576

CONTRACT NO.
ND/2019/02

SHEET TITLE
SITE OF WORKS

SHEET NUMBER
60335576/C2/C00/1023B


SHEET 3 OF 5

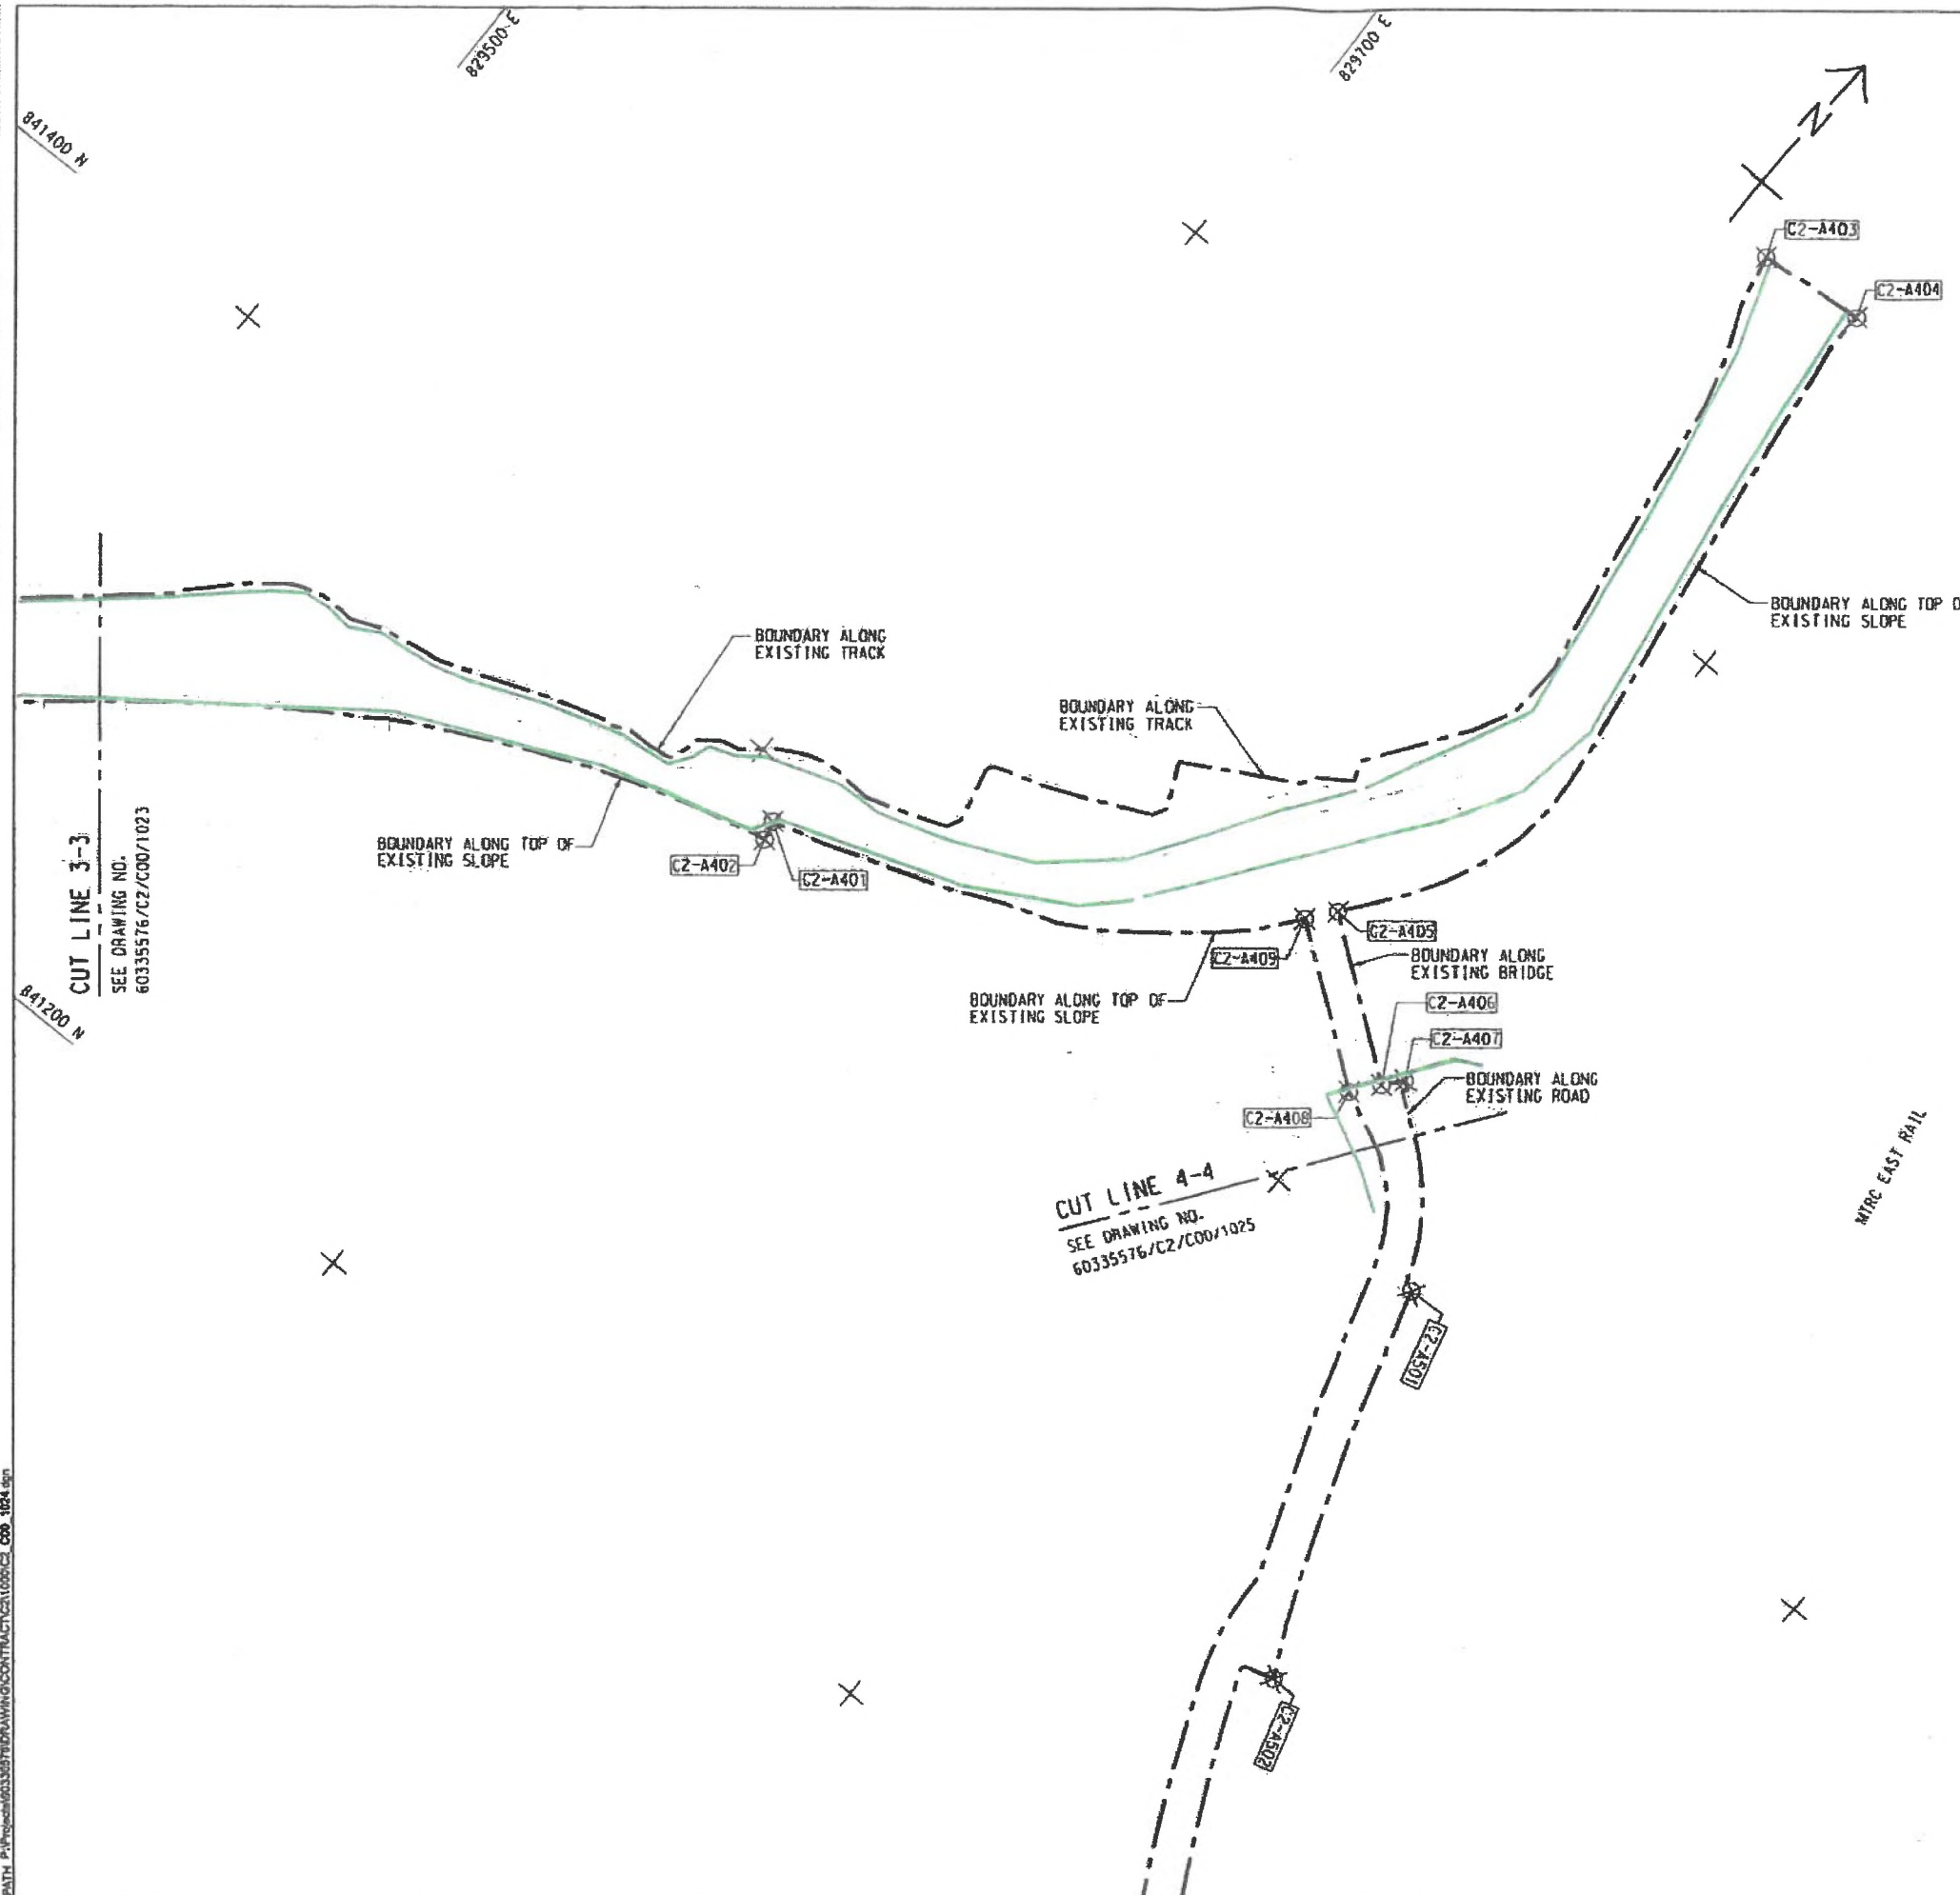

NOTE:
 1. FOR NOTES AND LEGEND REFER TO DRAWING NO. 60335576/C2/C00/1021.

LEGEND:
 --- SITE BOUNDARY
 X C2-A101 SETTING OUT POINT
 --- 2M DULL GREEN BARRIER

SETTING OUT POINTS		
POINTS	EASTING	NORTHING
C2-A401	829716.018	841385.597
C2-A402	829717.611	841379.744
C2-A403	829836.152	841704.910
C2-A404	829867.315	841707.152
C2-A405	829862.779	841472.358
C2-A406	829905.770	841441.352
C2-A407	829910.372	841447.594
C2-A408	829879.571	841434.094
C2-A409	829856.590	841464.980

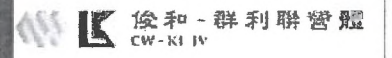

Title of Designated Project:
 Sewage Pumping Station in
 Kwu Tung North New
 Development Area

Contract No.: ND/2019/02
 Contract Title: Kwu Tung
 North New Development Area,
 Phase 1: Road and Drains be-
 tween Kwu Tung North New
 Development Area and Shek
 Wu Hui

CLIENT
 土木工務發展署
 CEDD
 Civil Engineering and
 Development Department

CONSULTANT
 AECOM Asia Company Ltd.
 www.aecom.com


SUB-CONSULTANTS

ISSUE/REVISION			
NO.	DATE	DESCRIPTION	BY
1	SEP-19	TENDER DRAWING	CYCH

STATUS

SCALE
 A1 1:1000
 DIMENSION UNIT
 METRES


KEY PLAN A1 N.T.B.

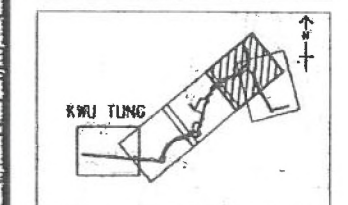

PROJECT NO.
 60335576
 CONTRACT NO.
 ND/2019/02

SHEET TITLE
 SITE OF WORKS

SHEET NUMBER
 60335576/C2/C00/1024
 SHEET 4 OF 5

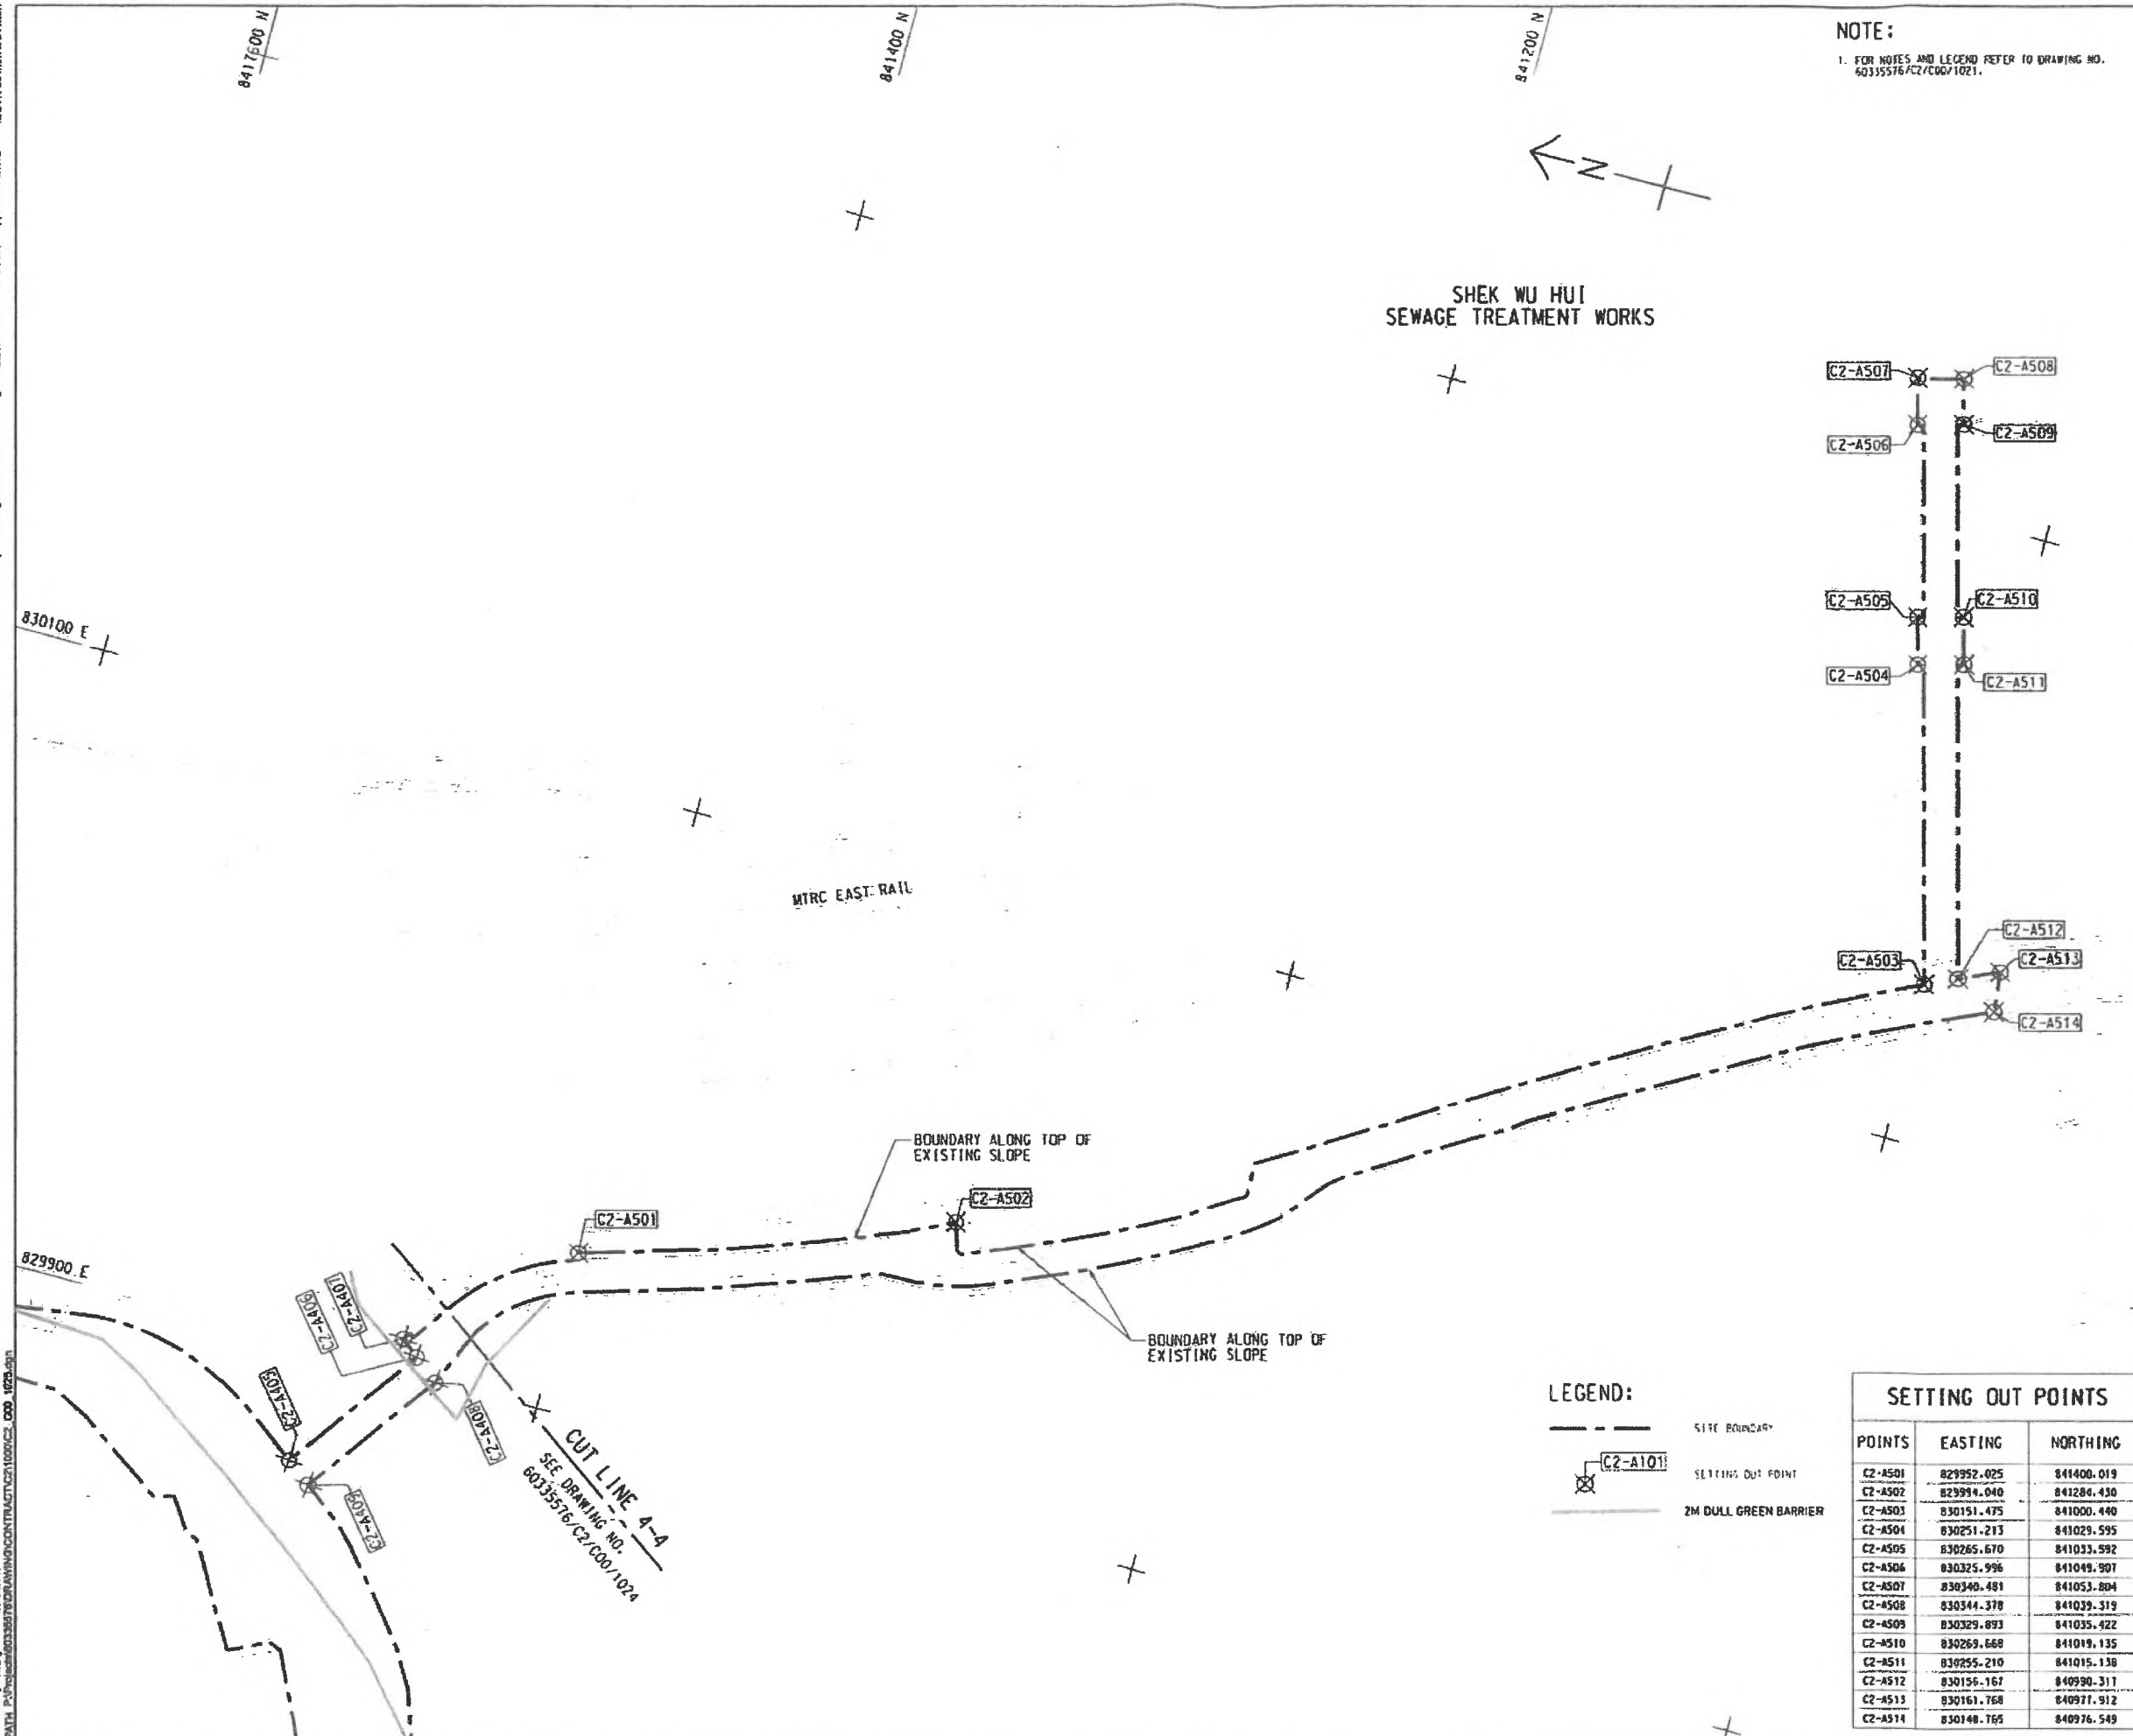

NOTE:
 1. FOR NOTES AND LEGEND REFER TO DRAWING NO. 60335576/C2/C00/1021.

LEGEND:
 --- SITE BOUNDARY
 C2-A101 SETTING OUT POINT
 --- 2M DULL GREEN BARRIER

SETTING OUT POINTS		
POINTS	EASTING	NORTHING
C2-A501	829952.025	841400.019
C2-A502	829994.040	841284.430
C2-A503	830151.475	841000.440
C2-A504	830251.213	841029.595
C2-A505	830265.670	841033.592
C2-A506	830325.996	841049.907
C2-A507	830340.481	841053.804
C2-A508	830344.378	841039.319
C2-A509	830329.893	841035.422
C2-A510	830269.668	841019.135
C2-A511	830255.210	841015.138
C2-A512	830156.167	840990.311
C2-A513	830161.768	840977.912
C2-A514	830148.765	840976.549

俊和 - 群利聯營體
 CW-K1 JV

Title of Designated Project:
 Sewage Pumping Station in Kwu Tung North New Development Area

Contract No.: ND/2019/02
Contract Title: Kwu Tung North New Development Area, Phase 1: Road and Drains between Kwu Tung North New Development Area and Shek Wu Hui

CLIENT

 土木工程拓展署
 Civil Engineering and Development Department

CONSULTANT

 AECOM Asia Company Ltd.
 www.aecom.com

SUB-CONSULTANTS
 SYCEM

ISSUE/REVISION

NO.	DATE	DESCRIPTION	CHK.
1	SEP-19	TENDER DRAWING	CYCH

STATUS
 001

SCALE
 A1 : 1000

DIMENSION UNIT
 METRES

KEY PLAN
 A1 N.T.S.


PROJECT NO.
 60335576

CONTRACT NO.
 ND/2019/02

SHEET TITLE
 SITE OF WORKS

SHEET NUMBER
 60335576/C2/C00/1025

SHEET 5 OF 5

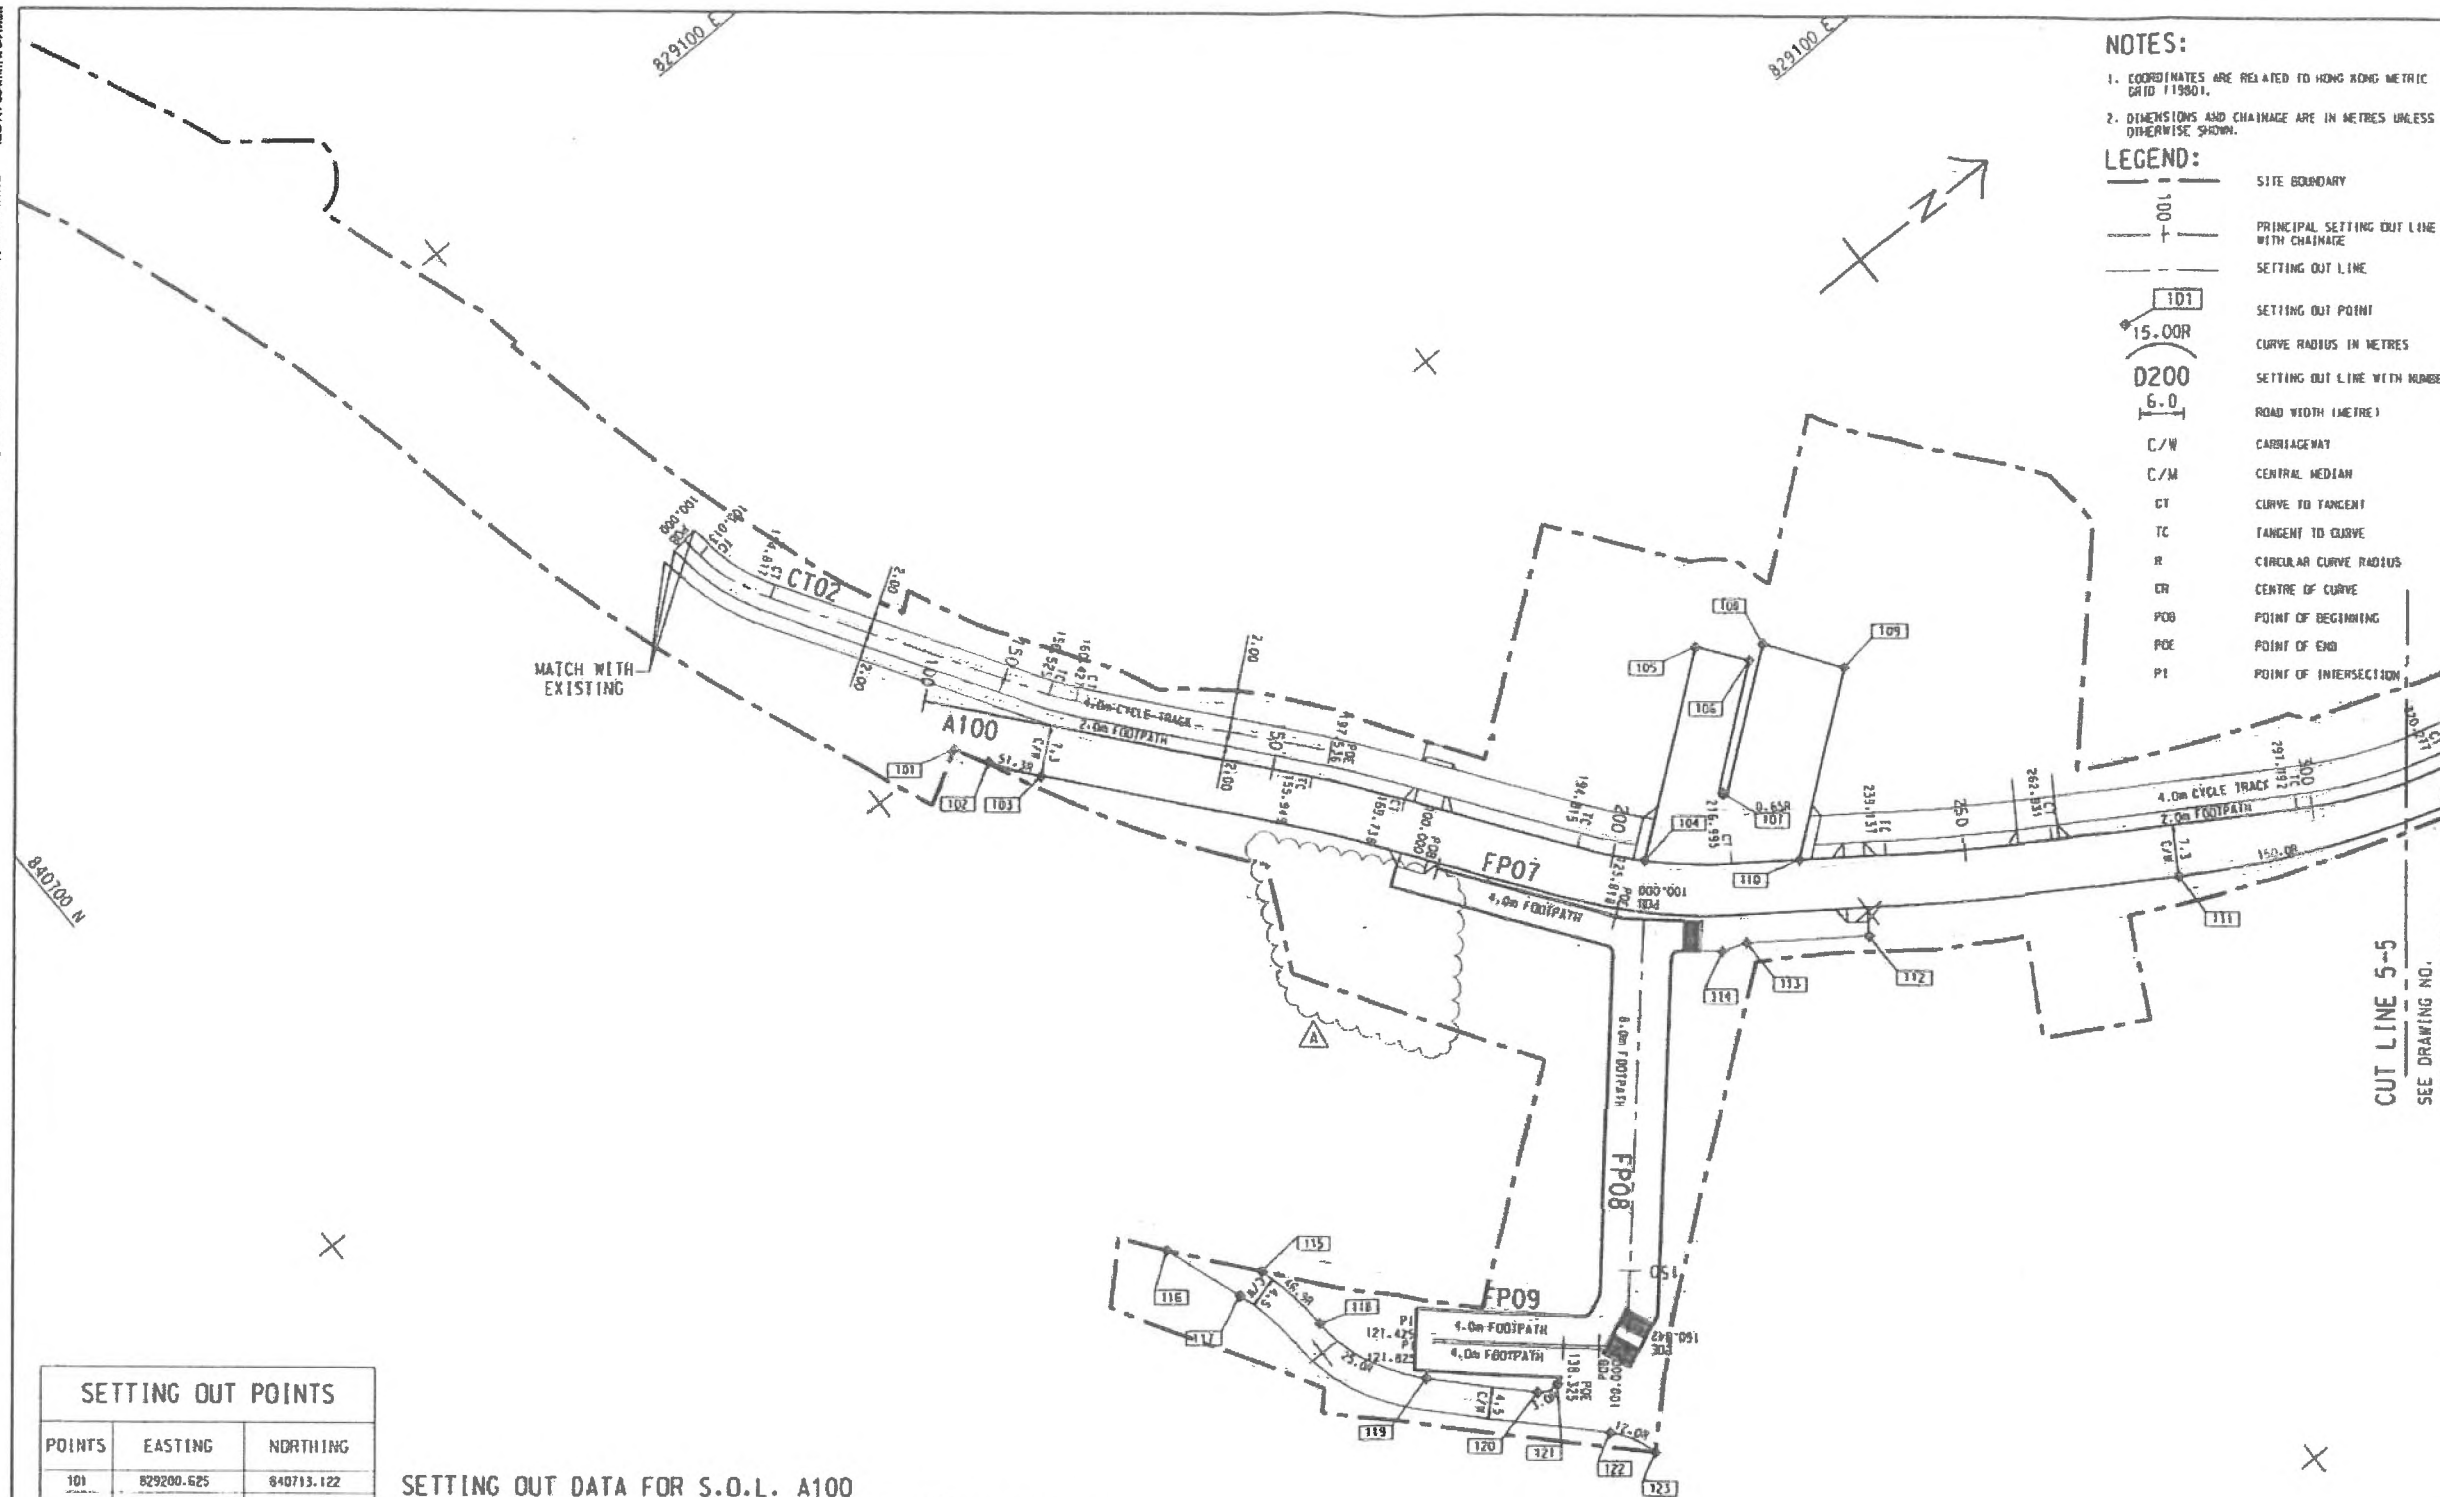

NOTES:

- COORDINATES ARE RELATED TO HONG KONG METRIC GRID 1980.
- DIMENSIONS AND CHAINAGE ARE IN METRES UNLESS OTHERWISE SHOWN.

LEGEND:

100	SITE BOUNDARY
101	PRINCIPAL SETTING OUT LINE WITH CHAINAGE
102	SETTING OUT LINE
103	SETTING OUT POINT
15.00R	CURVE RADIUS IN METRES
D200	SETTING OUT LINE WITH NUMBER
6.0	ROAD WIDTH (METRE)
C/W	CARRIAGEWAY
C/M	CENTRAL MEDIAN
CT	CURVE TO TANGENT
TC	TANGENT TO CURVE
R	CIRCULAR CURVE RADIUS
CR	CENTRE OF CURVE
POB	POINT OF BEGINNING
PDE	POINT OF END
PI	POINT OF INTERSECTION



Title of Designated Project:
 Sewage Pumping Station in Kwu Tung North New Development Area

Contract No.: ND/2019/02
Contract Title: Kwu Tung North New Development Area, Phase 1: Road and Drains between Kwu Tung North New Development Area and Shek Wu Hui

CLIENT:
 土木工程發展署
 CEDD
 Civil Engineering and Development Department

CONSULTANT:
 AECOM Asia Company Ltd.
 www.aecom.com

SUB-CONSULTANTS:
 20190201

REVISION


NO.	DATE	DESCRIPTION	CHK.
A	OCT-18	TENDER ADDENDUM NO.2	CYH
B	SEP-18	TENDER DRAWING	HTYK
RE	DATE	DESCRIPTION	CHK.

STATUS

OK

SCALE: A3 1:1000
DIMENSION UNIT: METRES

KEY PLAN: A1 1:4000

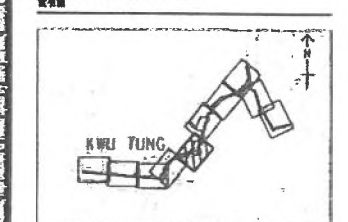

PROJECT NO.: 201902
CONTRACT NO.: ND/2019/05
PROJECT NO.: 60335576

SHEET TITLE: SETTING OUT PLAN

SHEET NUMBER: 60335576/C2/C00/3001A

SHEET 1 OF 2

SETTING OUT POINTS

POINTS	EASTING	NORTHING
101	829200.625	840713.122
102	829205.043	840715.937
103	829211.146	840720.234
104	829274.187	840719.492
105	829255.280	840804.079
106	829261.621	840808.956
107	829273.812	840794.091
108	829261.005	840811.890
109	829271.024	840818.952
110	829288.046	840796.817
111	829323.685	840817.195
112	829302.741	840797.885
113	829292.453	840783.602
114	829291.171	840779.977
115	829295.497	840700.235
116	829275.014	840692.029
117	829286.318	840695.771
118	829296.495	840702.313
119	829312.270	840709.358
120	829323.460	840720.269
121	829324.281	840723.127
122	829334.263	840724.518
123	829340.409	840727.717

SETTING OUT DATA FOR S.O.L. A100

POINT	CHAINAGE (m)	EASTING (m)	NORTHING (m)	ELEMENT	LENGTH (m)
POB	100.000	829192.583	840714.196	STRAIGHT	55.948
PI	162.847	829240.742	840754.574		
TC	155.948	829235.456	840750.142	R = 186.300	13.789
CR		829355.152	840607.382		
CT	169.738	829246.341	840758.603	STRAIGHT	25.077
PI	206.002	829215.771	840779.783		
TC	194.815	829266.696	840773.249	R = -68.700	22.180
CR		829226.570	840829.014		
CT	216.595	829282.315	840788.861	STRAIGHT	22.142
PI	251.039	829302.212	840816.485		
TC	239.137	829295.256	840806.827	R = -350.000	23.795
CR		829011.250	841011.388		
CT	262.931	829309.496	840826.593	STRAIGHT	34.861
PI	309.127	829332.887	840865.825		
TC	297.792	829326.902	840856.198	R = -72.000	22.485
CR		829265.756	840894.213		
CT	320.277	829335.625	840876.824	STRAIGHT	12.650
PDE	332.327	829338.680	840889.099		

SETTING OUT DATA FOR S.O.L. CT02

POINT	CHAINAGE (m)	EASTING (m)	NORTHING (m)	ELEMENT	LENGTH (m)
POB	100.000	829153.426	840701.838	STRAIGHT	5.075
PI	109.004	829162.546	840703.066		
TC	103.013	829156.411	840702.249	R = -28.000	11.883
CR		829152.592	840729.988		
CT	114.917	829167.427	840706.740	STRAIGHT	41.708
PI	158.479	829204.658	840729.373		
TC	156.525	829202.800	840728.337	R = -28.000	3.902
CR		829187.966	840752.085		
CT	160.427	829205.956	840730.628	STRAIGHT	37.108
PDE	197.536	829234.392	840754.470		

SETTING OUT DATA FOR S.O.L. FP08


POINT	CHAINAGE (m)	EASTING (m)	NORTHING (m)	ELEMENT	LENGTH (m)
POB	100.000	829280.450	840774.039	STRAIGHT	60.842
PDE	160.842	829326.412	840733.944		

SETTING OUT DATA FOR S.O.L. FP09

POINT	CHAINAGE (m)	EASTING (m)	NORTHING (m)	ELEMENT	LENGTH (m)
POB	100.000	829323.757	840730.952	STRAIGHT	21.425
PI	121.425	829309.638	840714.837	STRAIGHT	0.400
PI	121.825	829309.939	840714.574	STRAIGHT	16.500
PDE	138.325	829320.872	840726.984		

SETTING OUT DATA FOR S.O.L. FP07

POINT	CHAINAGE (m)	EASTING (m)	NORTHING (m)	ELEMENT	LENGTH (m)
POB	100.000	829256.874	840756.111	STRAIGHT	23.818
PDE	125.818	829277.831	840771.190		

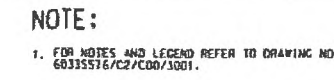

SHEET NUMBER
60335578/C2/C00/3002

POINTS	EASTING	NORTHING
201	829341.648	840879.344
202	829343.809	840887.821
203	829203.931	841036.520
204	829208.555	841055.079
205	829274.958	840992.934
206	829278.041	840994.475
207	829195.217	841043.324
208	829201.384	841041.880
209	829214.256	841031.382